



Welcome Corporation

(212) 920 - 5150
welcomemade.com

40 Exchange Place
Suite 1201
New York, NY 10005

Christian Lopez
Rice Architects
5 Hanover Square, Suite 1400
New York, NY 10004
(646) 659-4177
christianlopez91@outlook.com

Matthew Morana & Anthony Brown
BM Engineering D.P.C.
41-12 52nd Street
Woodside, NY 11377
(917) 340-2693
abrown@bmedpc.com
mmorana@bmedpc.com

Nicholas Cusumano
Structural Engineer
(516) 426-0121
ncusumano21@gmail.com

No.	Description	Date

Welcome

Medium Model

Basement Plan - Clean

Project number 001


Date 11/17/2020

Drawn by Gui Marcos


Checked by Christian Lopez

A007

Scale 1/4" = 1'-0"

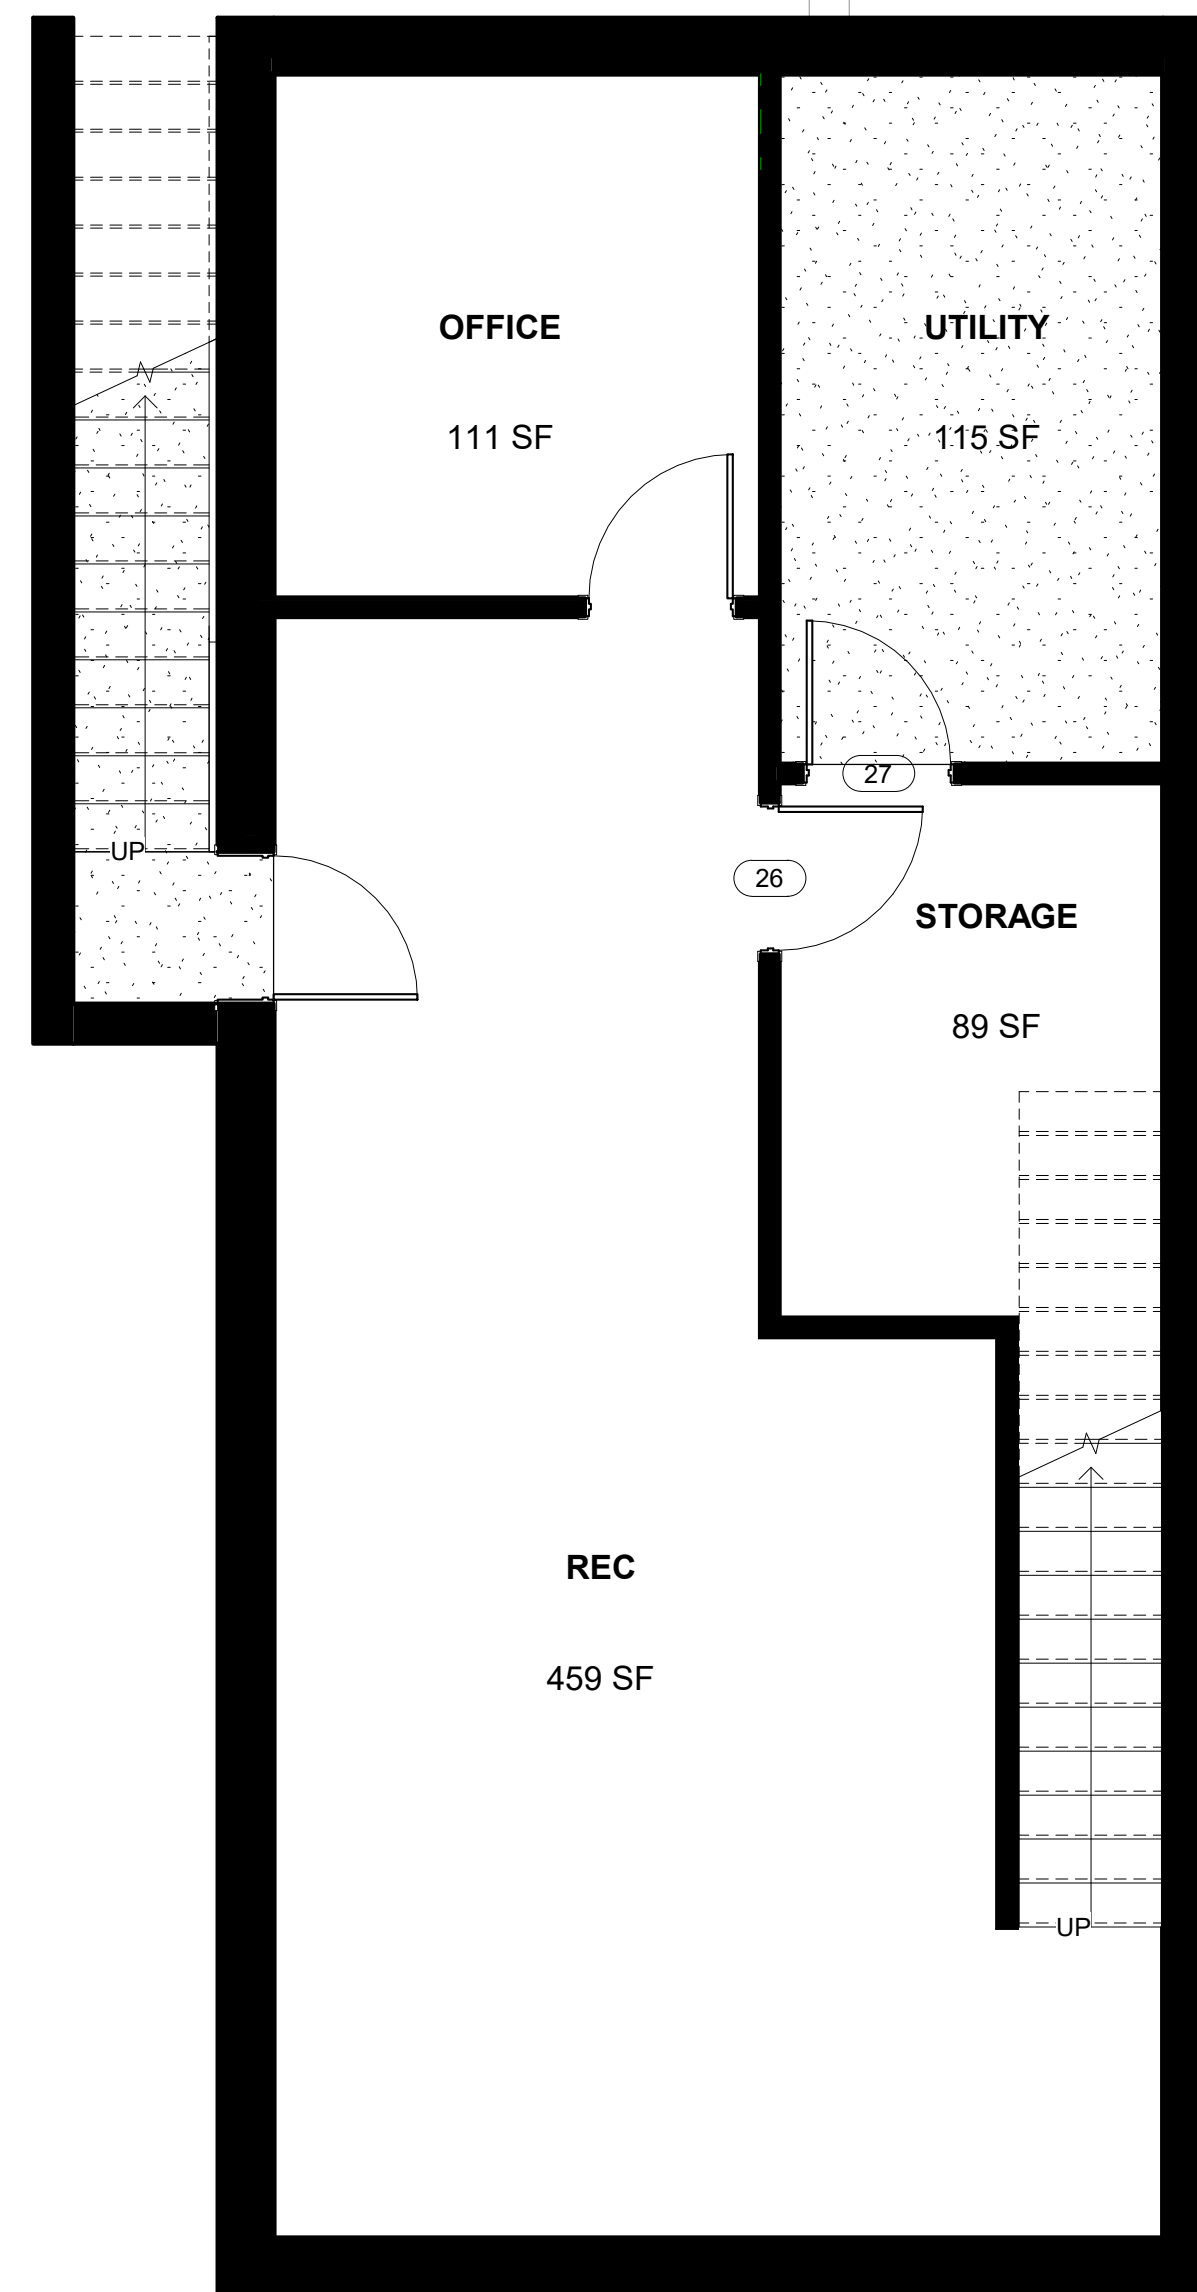

① Basement Plan - Clean
1/4" = 1'-0"

 



Welcome Corporation

(212) 920 - 5150
welcomemade.com

40 Exchange Place
Suite 1201
New York, NY 10005

Christian Lopez
Rice Architects
5 Hanover Square, Suite 1400
New York, NY 10004
(646) 659-4177
christianlopez91@outlook.com

Matthew Morana & Anthony Brown
BM Engineering D.P.C.
41-12 52nd Street
Woodside, NY 11377
(917) 340-2693
abrown@bmedpc.com
mmorana@bmedpc.com

Nicholas Cusumano
Structural Engineer
(516) 426-0121
ncusumano21@gmail.com

No.	Description	Date

Welcome


Medium Model

First Floor Plan - Clean

Project number	001
Date	11/17/2020
Drawn by	Gui Marcos
Checked by	Christian Lopez

A008

Scale 1/4" = 1'-0"

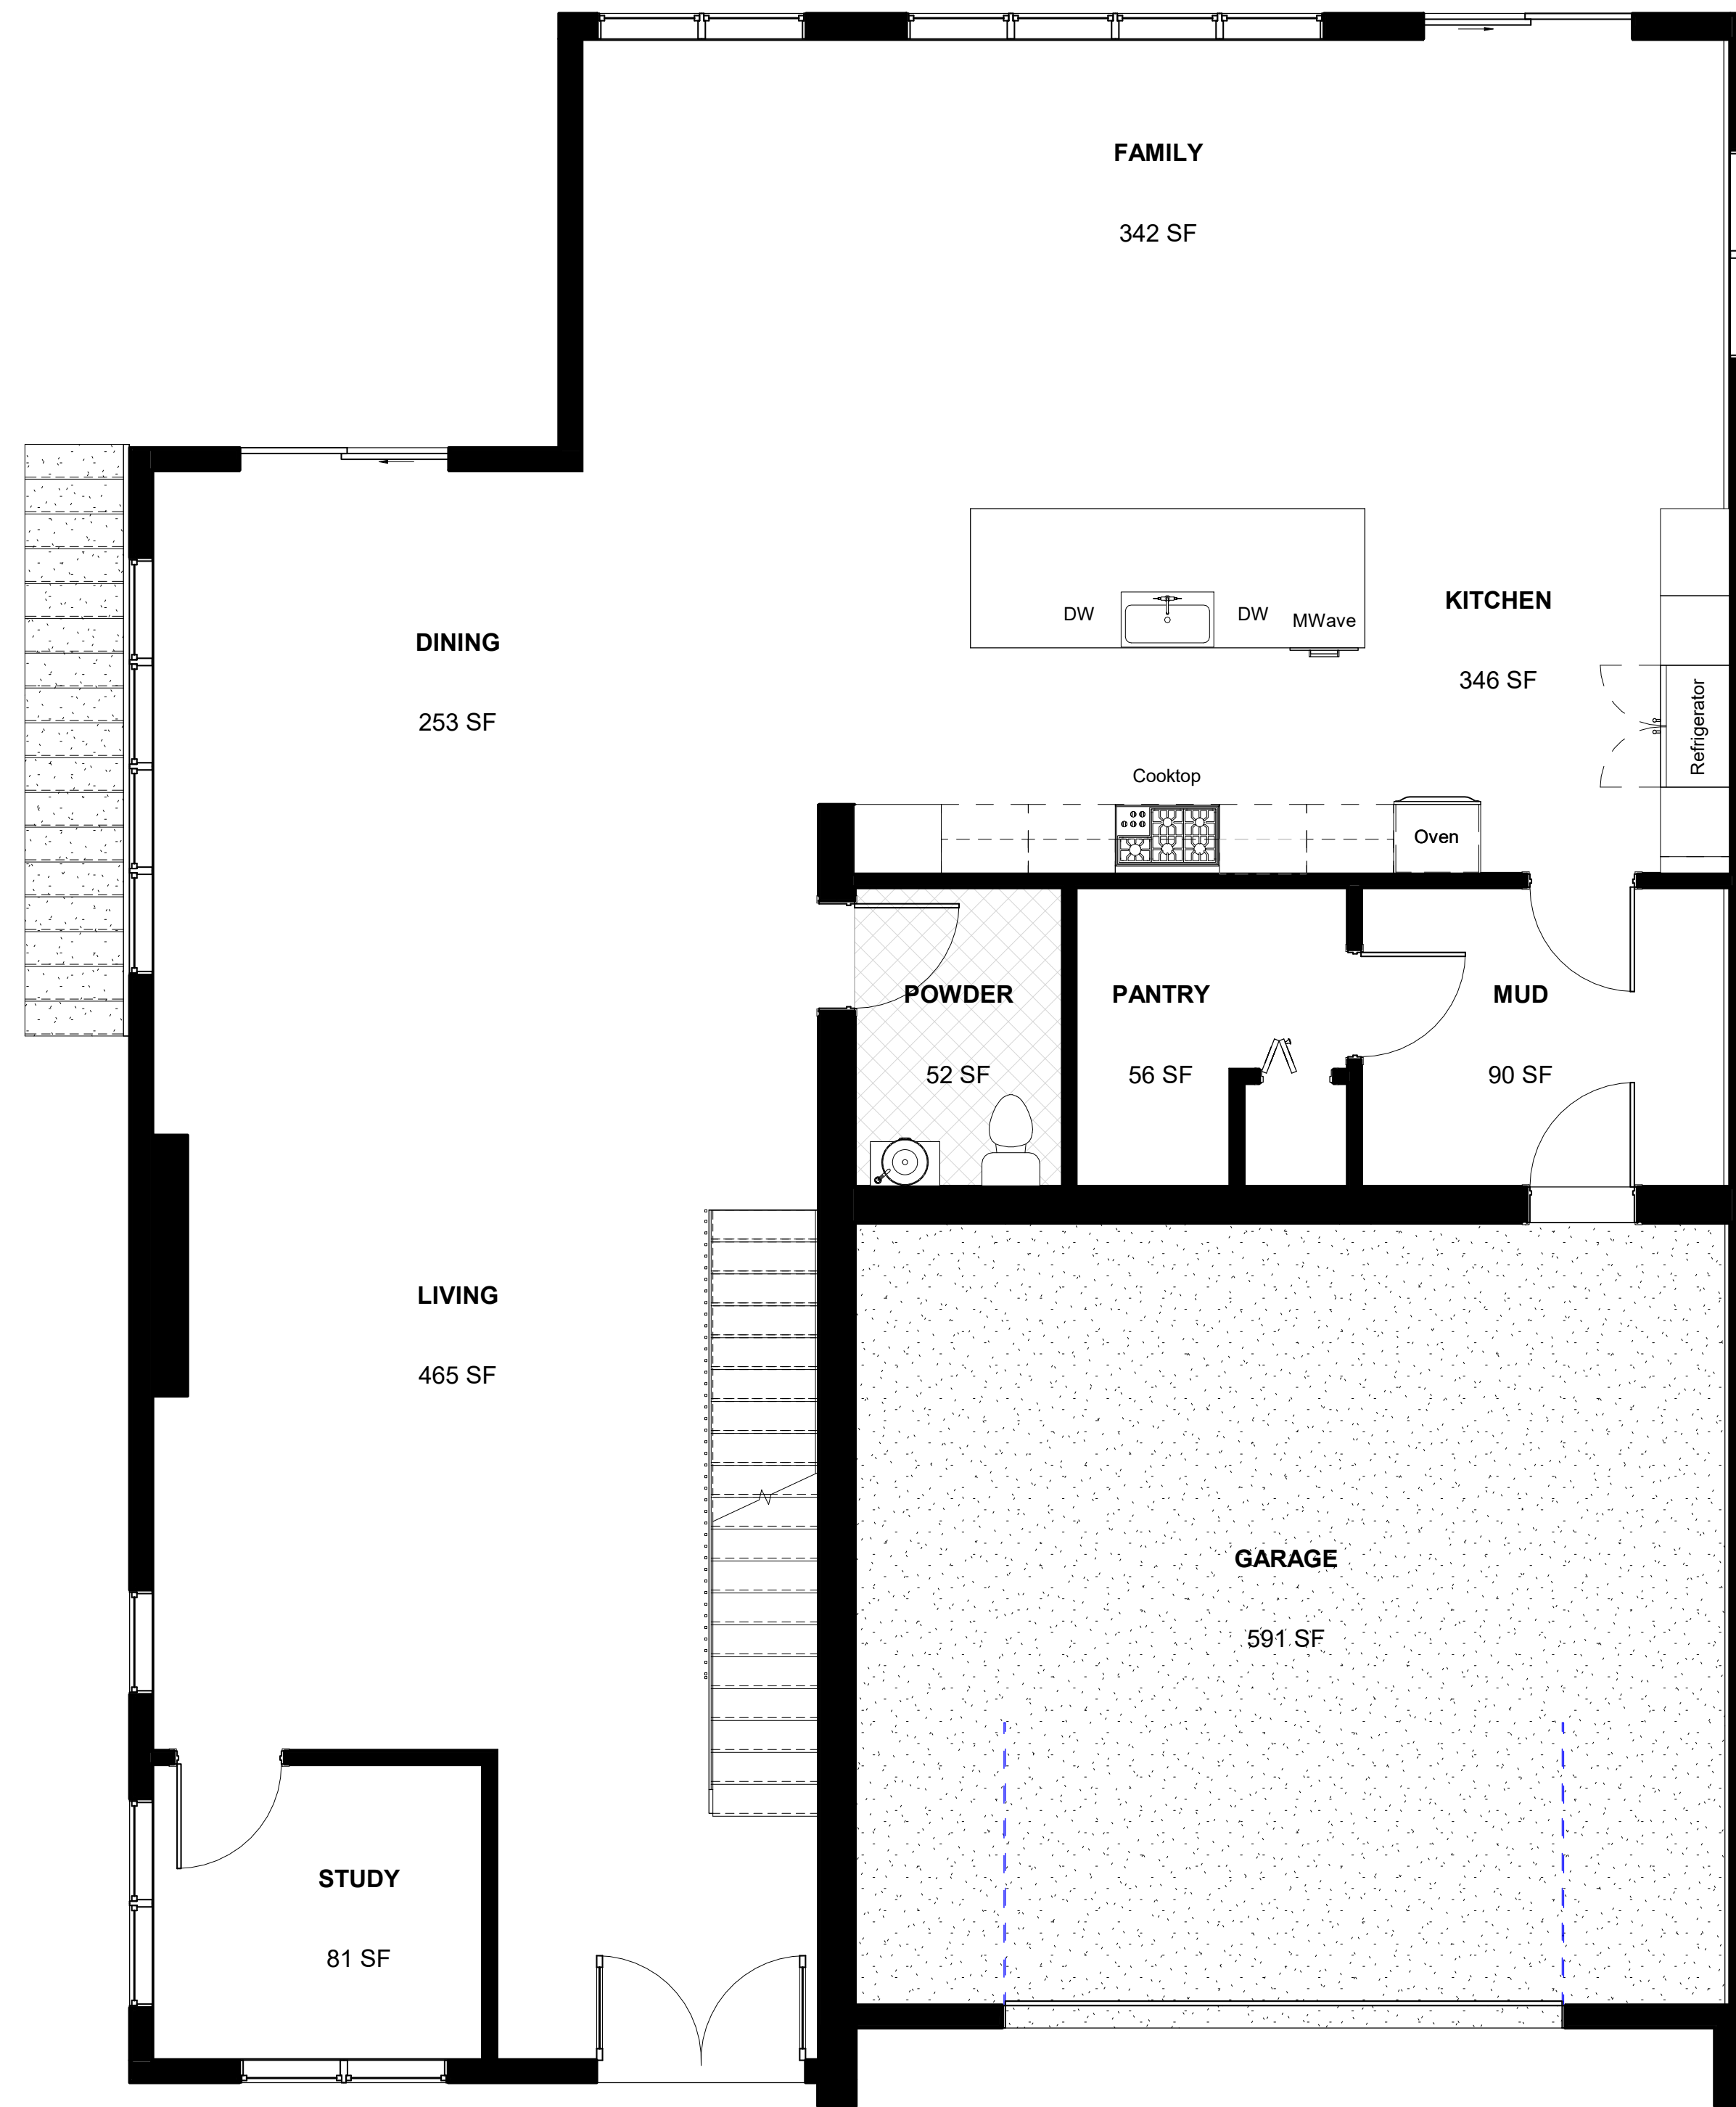

1 First Floor Plan - Clean
1/4" = 1'-0"





Welcome Corporation

(212) 920 - 5150
welcomemade.com

40 Exchange Place
Suite 1201
New York, NY 10005

Christian Lopez
Rice Architects
5 Hanover Square, Suite 1400
New York, NY 10004
(646) 659-4177
christianlopez91@outlook.com

Matthew Morana & Anthony Brown
BM Engineering D.P.C.
41-12 52nd Street
Woodside, NY 11377
(917) 340-2693
abrown@bmedpc.com
mmorana@bmedpc.com

Nicholas Cusumano
Structural Engineer
(516) 426-0121
ncusumano21@gmail.com

No.	Description	Date

Welcome

Medium Model

Second Floor Plan - Clean

Project number 001

Date 11/17/2020

Drawn by Gui Marcos

Checked by Christian Lopez

A009

Scale 1/4" = 1'-0"



① Second Floor Plan - Clean
1/4" = 1'-0"

