


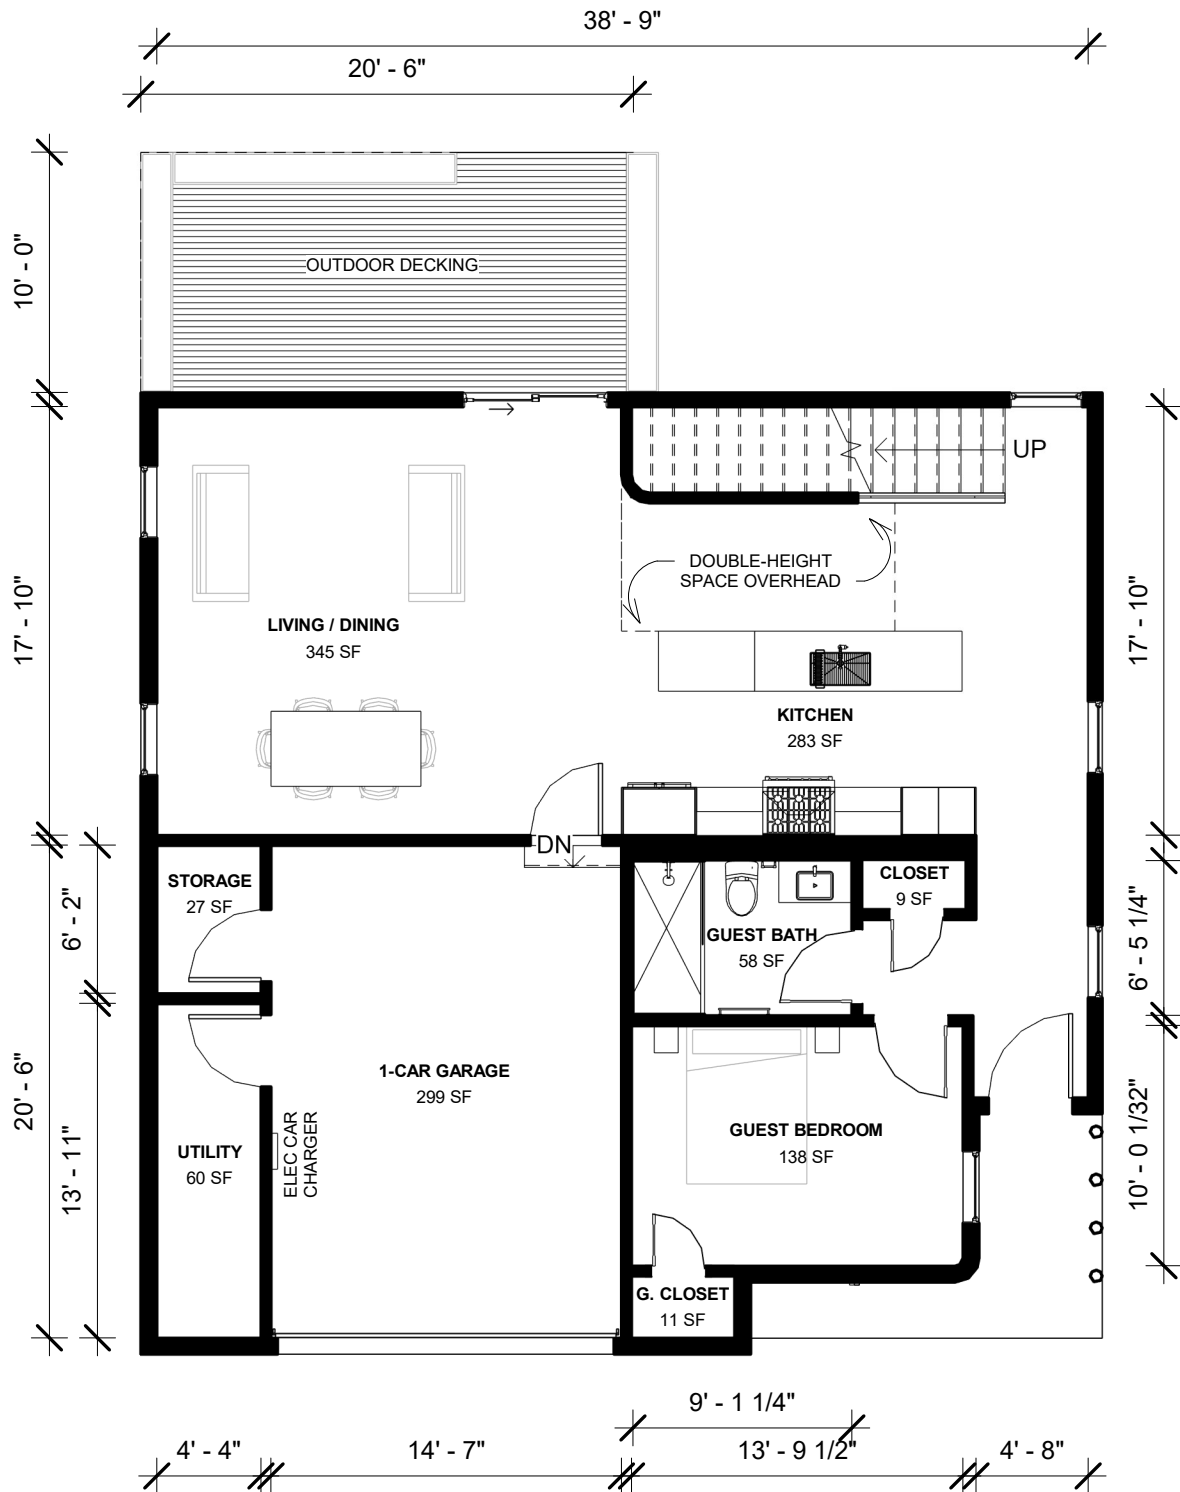

THE OASIS 4

FIRST FLOOR PLAN




Welcome Homes	The Oasis 4	21-02	Architect: Christian Lopez
welcomhomes.com	A121.0	Scale: 1/8" = 1'-0"	



THE OASIS 4

SECOND FLOOR PLAN

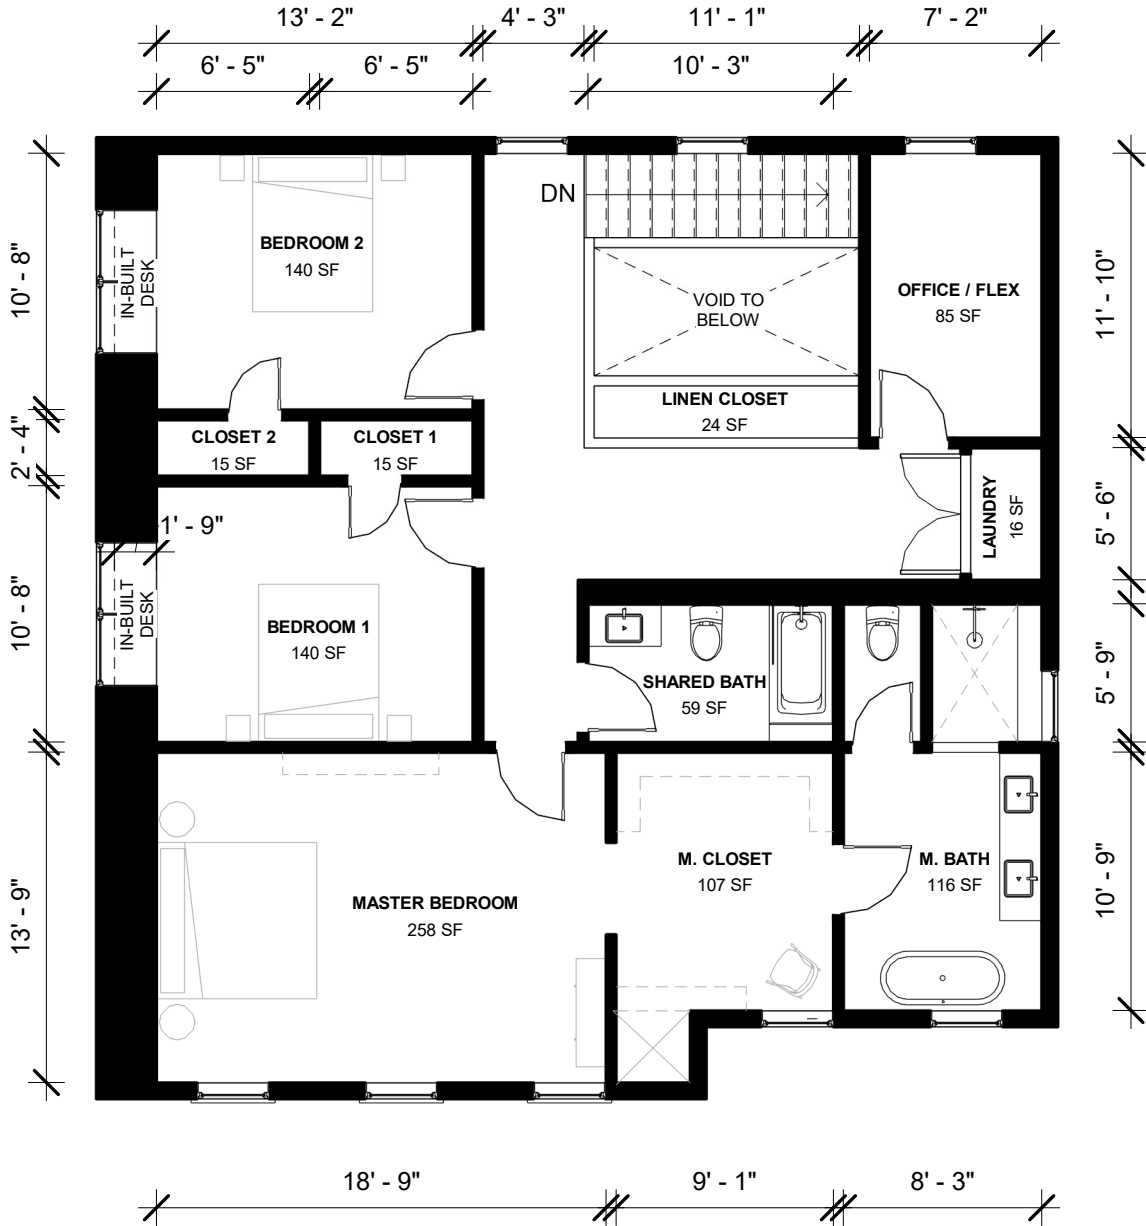

Welcome Homes	The Oasis 4	21-02	Architect: Christian Lopez
welcomehomes.com	A122.0	Scale: 1/8" = 1'-0"	