


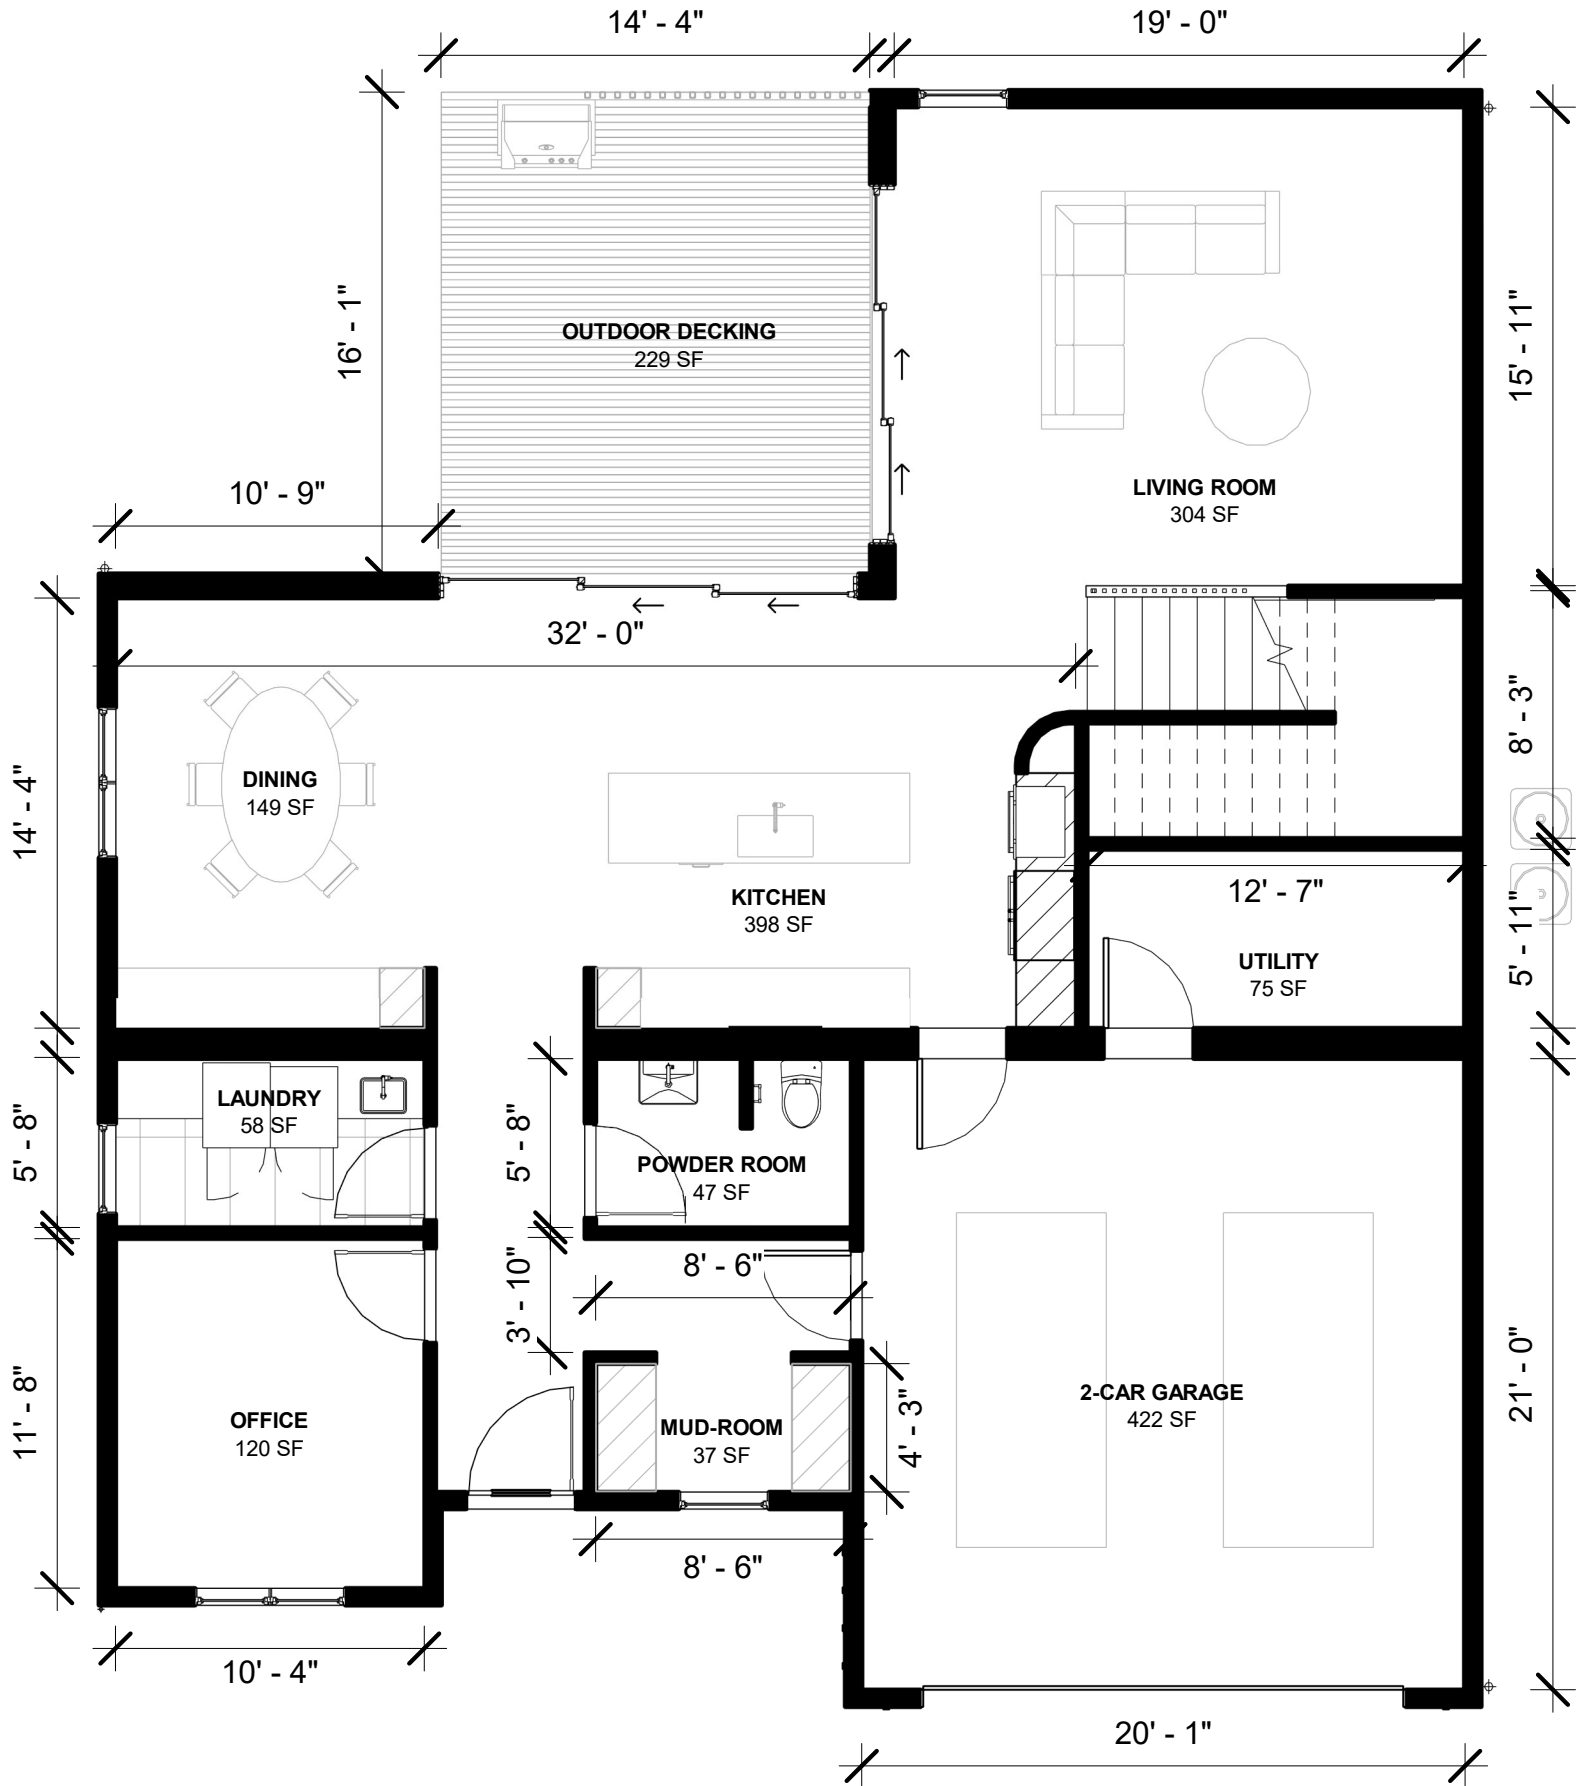

THE OASIS - FLEX

- FIRST FLOOR PLAN -




Welcome Homes	The Oasis	21-00	Architect: Christian Lopez
welcomhomes.com	A121.0	Scale: 1/8" = 1'-0"	



THE OASIS - FLEX

- SECOND FLOOR PLAN -

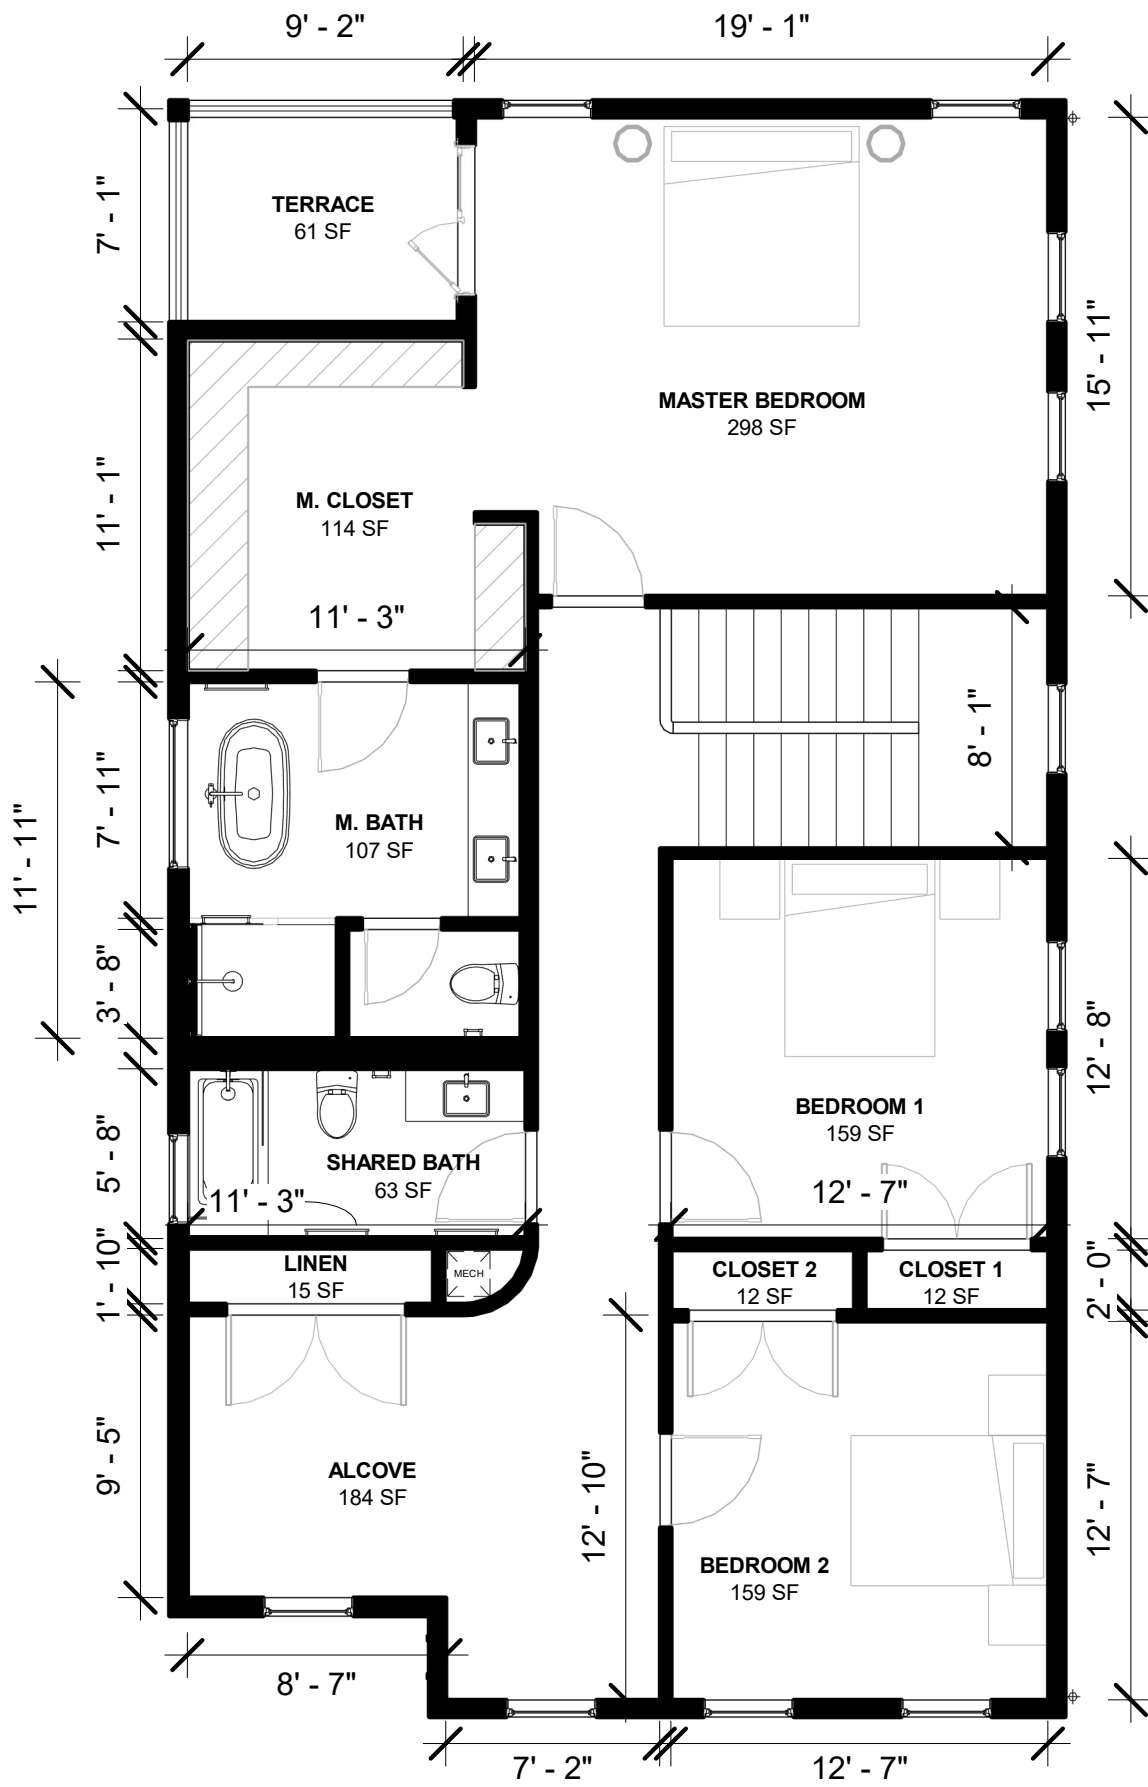

Welcome Homes	The Oasis	21-00	Architect: Christian Lopez
welcomehomes.com	A122.0	Scale: 1/8" = 1'-0"	