


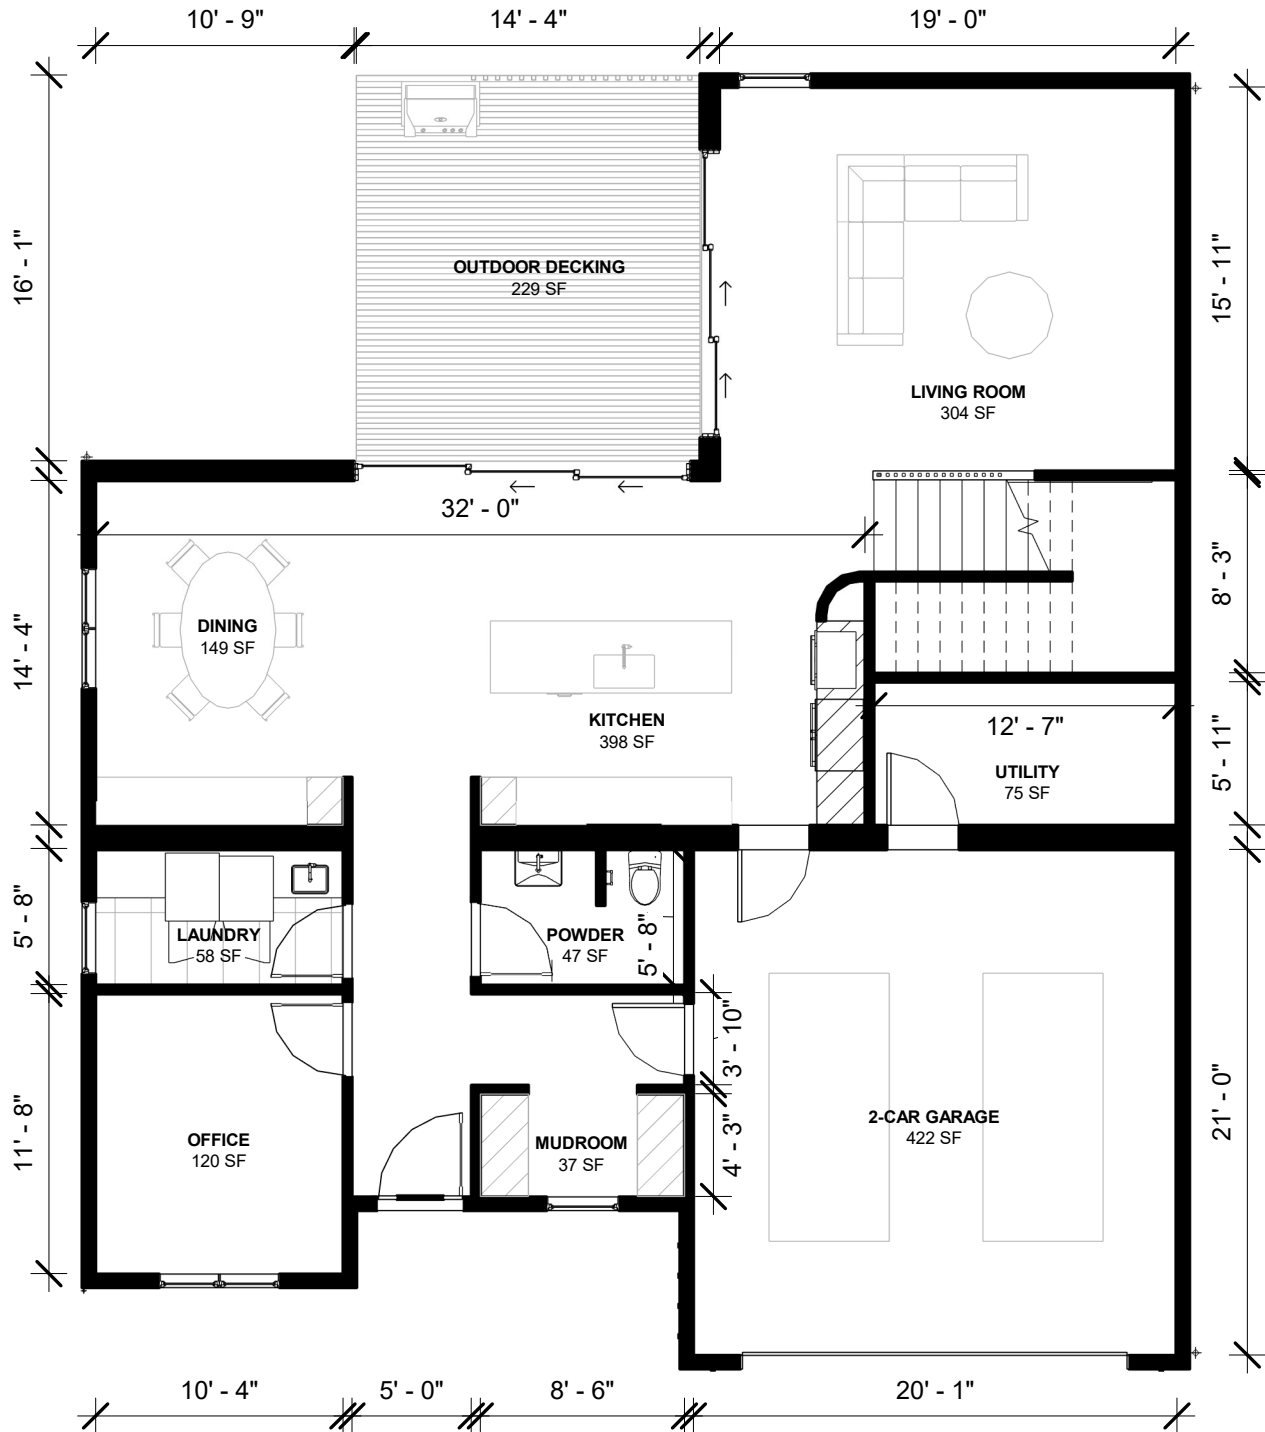

THE OASIS - FLEX

FIRST FLOOR PLAN




Welcome Homes	The Oasis - Flex	21-00	Architect: Christian Lopez
welcomhomes.com	A-121.0	Scale: 1/8" = 1'-0"	



THE OASIS - FLEX

SECOND FLOOR PLAN

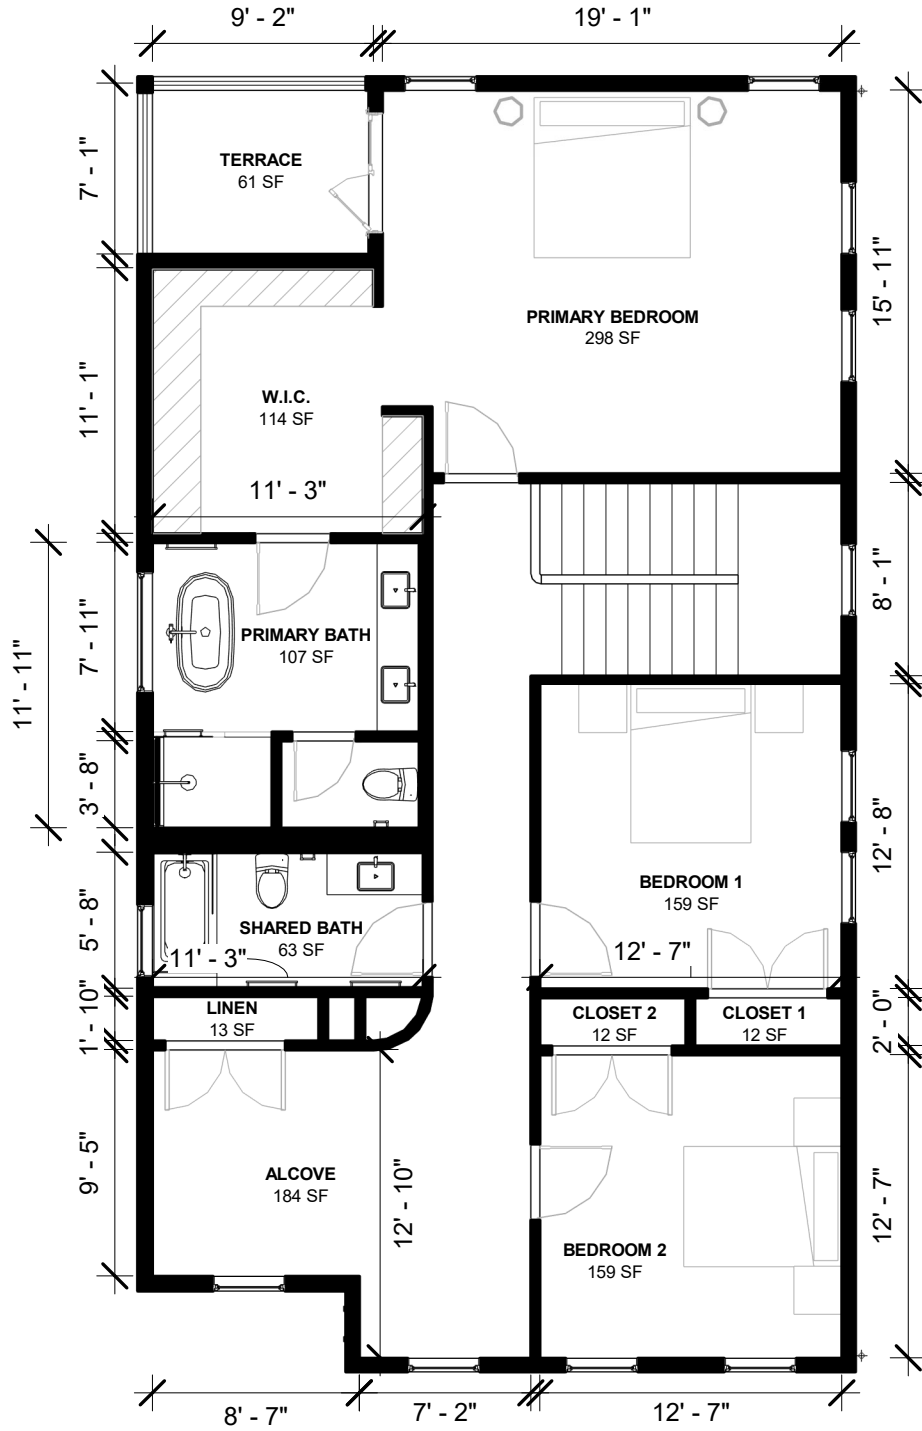

Welcome Homes	The Oasis - Flex	21-00	Architect: Christian Lopez
welcomhomes.com	A-122.0	Scale: 1/8" = 1'-0"	