


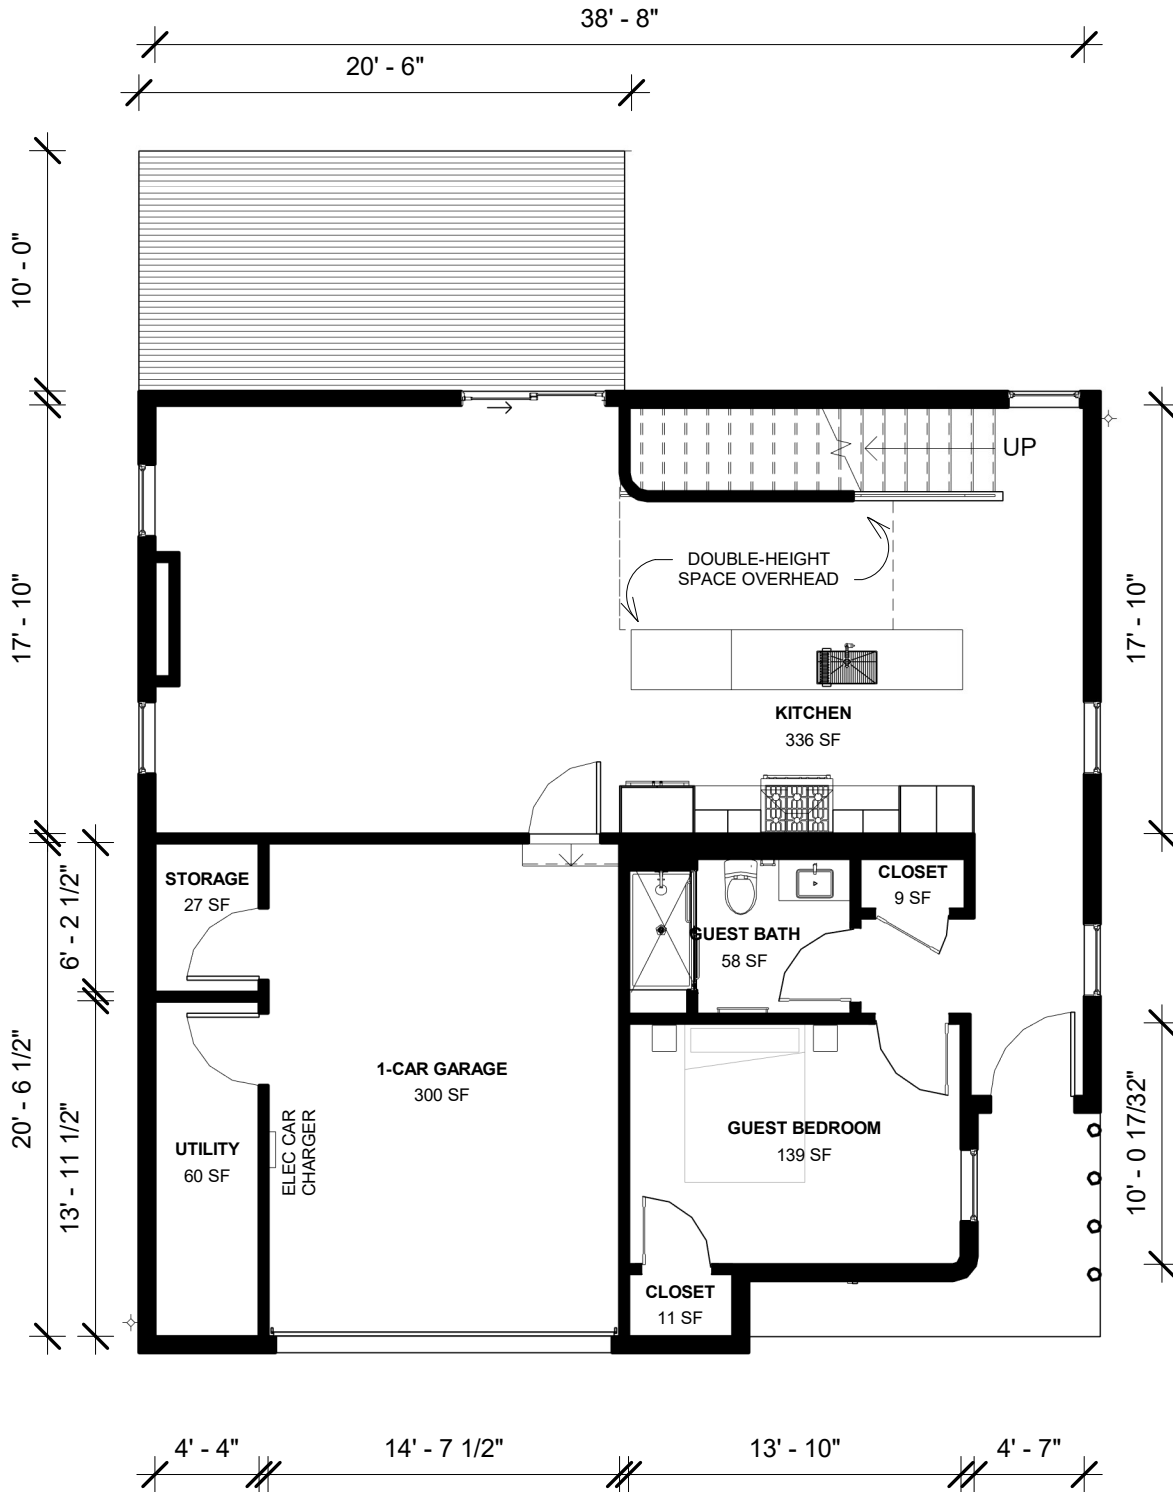

THE OASIS - 4

FIRST FLOOR PLAN




Welcome Homes	The Oasis - 4	21-02	Architect: Christian Lopez
welcomehomes.com	A-121.00	Scale: 1/8" = 1'-0"	



THE OASIS - 4

SECOND FLOOR PLAN

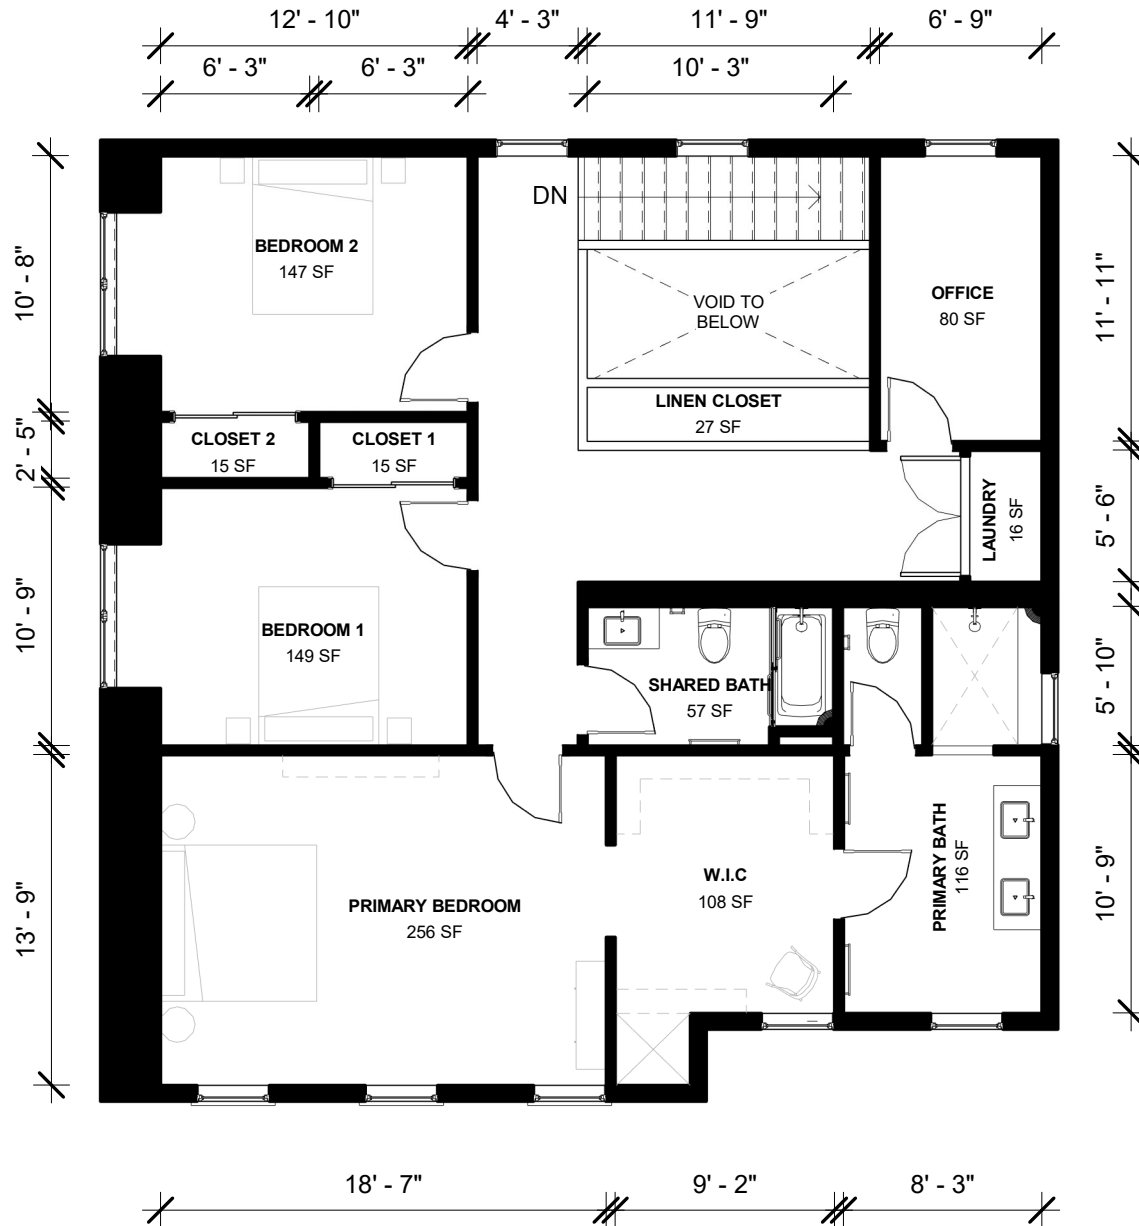

Welcome Homes	The Oasis - 4	21-02	Architect: Christian Lopez
welcomehomes.com	A-122.00	Scale: 1/8" = 1'-0"	