

Oasis 4 Flex

First Floor Plan

UNDER AIR: 2,532
 TOTAL SF: 3,239
 4 BEDROOMS
 3 BATHS
 2 CAR GARAGE

SCALE: 1/8" = 1'-0"

KEY FEATURES
 INDOOR OUTDOOR LIVING
 HOME OFFICE
 FLEX ROOM

Welcome Homes
 (212) 920-5150
 Welcomehomes.com



* Size and dimensions are approximate. Square footage calculations are made based on planned dimensions and may vary from the finished square footage of the house as built.

Oasis 4 Flex


Second Floor Plan

UNDER AIR: 2,532
 TOTAL SF: 3,239
 4 BEDROOMS
 3 BATHS
 2 CAR GARAGE

SCALE: 1/8" = 1'-0"

KEY FEATURES
 INDOOR OUTDOOR LIVING
 HOME OFFICE
 FLEX ROOM

Welcome Homes
 (212) 920-5150
 Welcomehomes.com

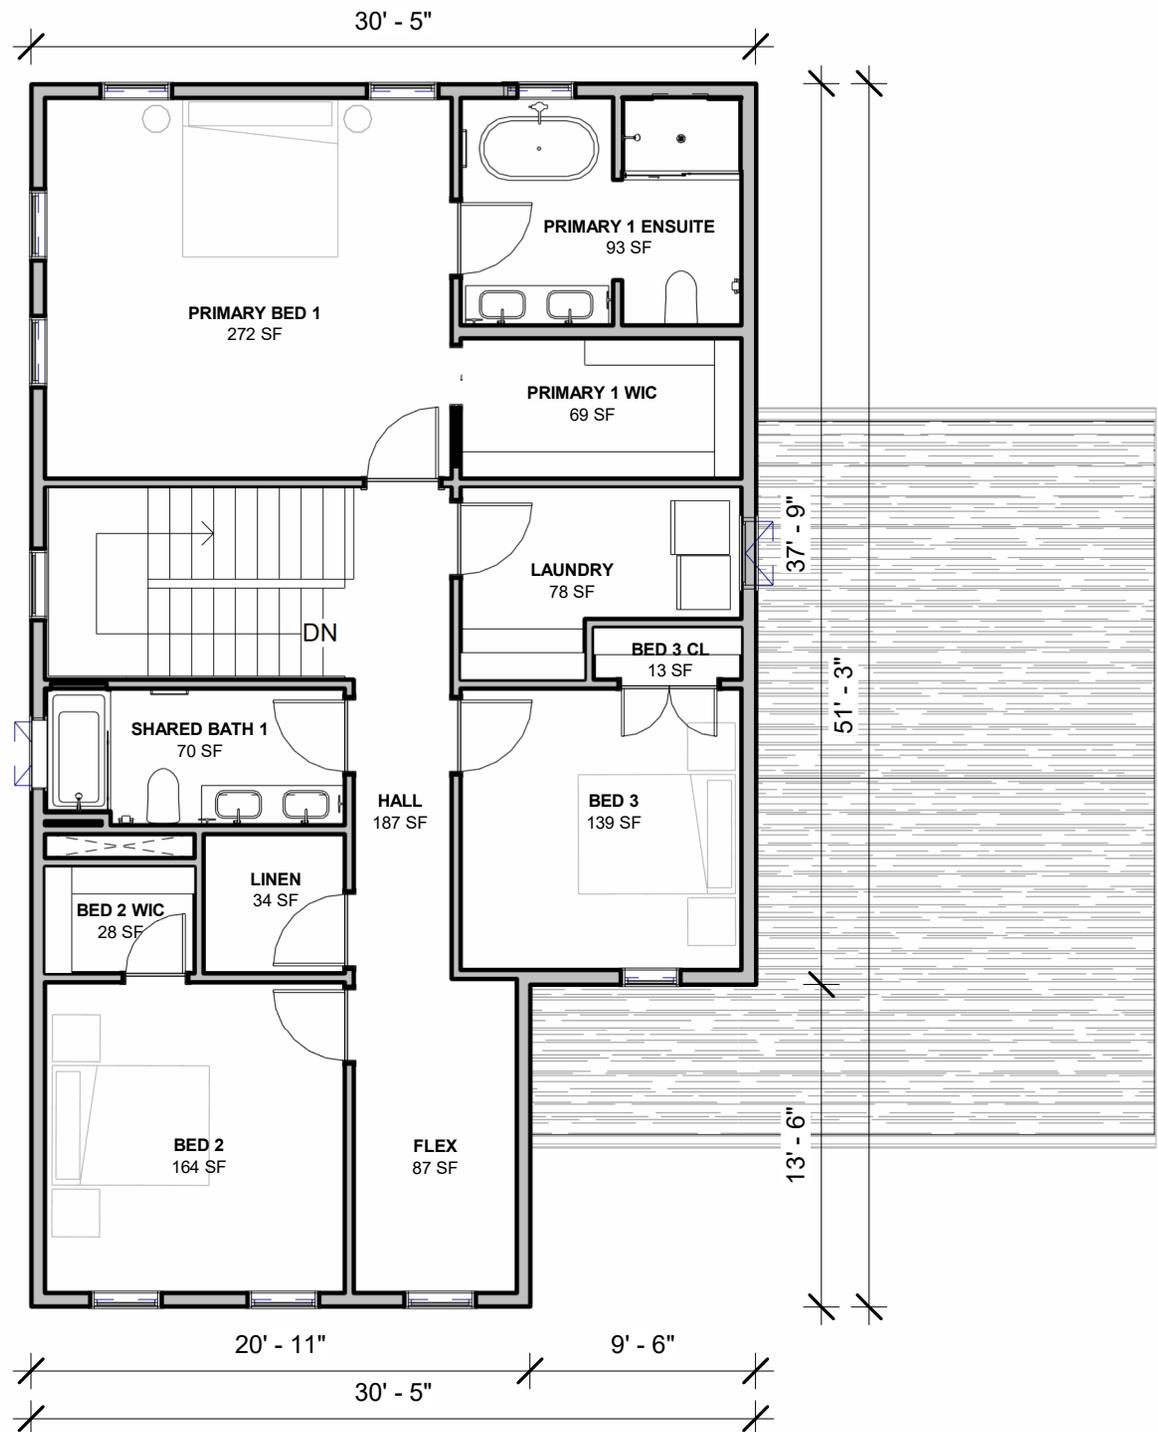

* Size and dimensions are approximate. Square footage calculations are made based on planned dimensions and may vary from the finished square footage of the house as built.