




TRADITION 6 ESTATE

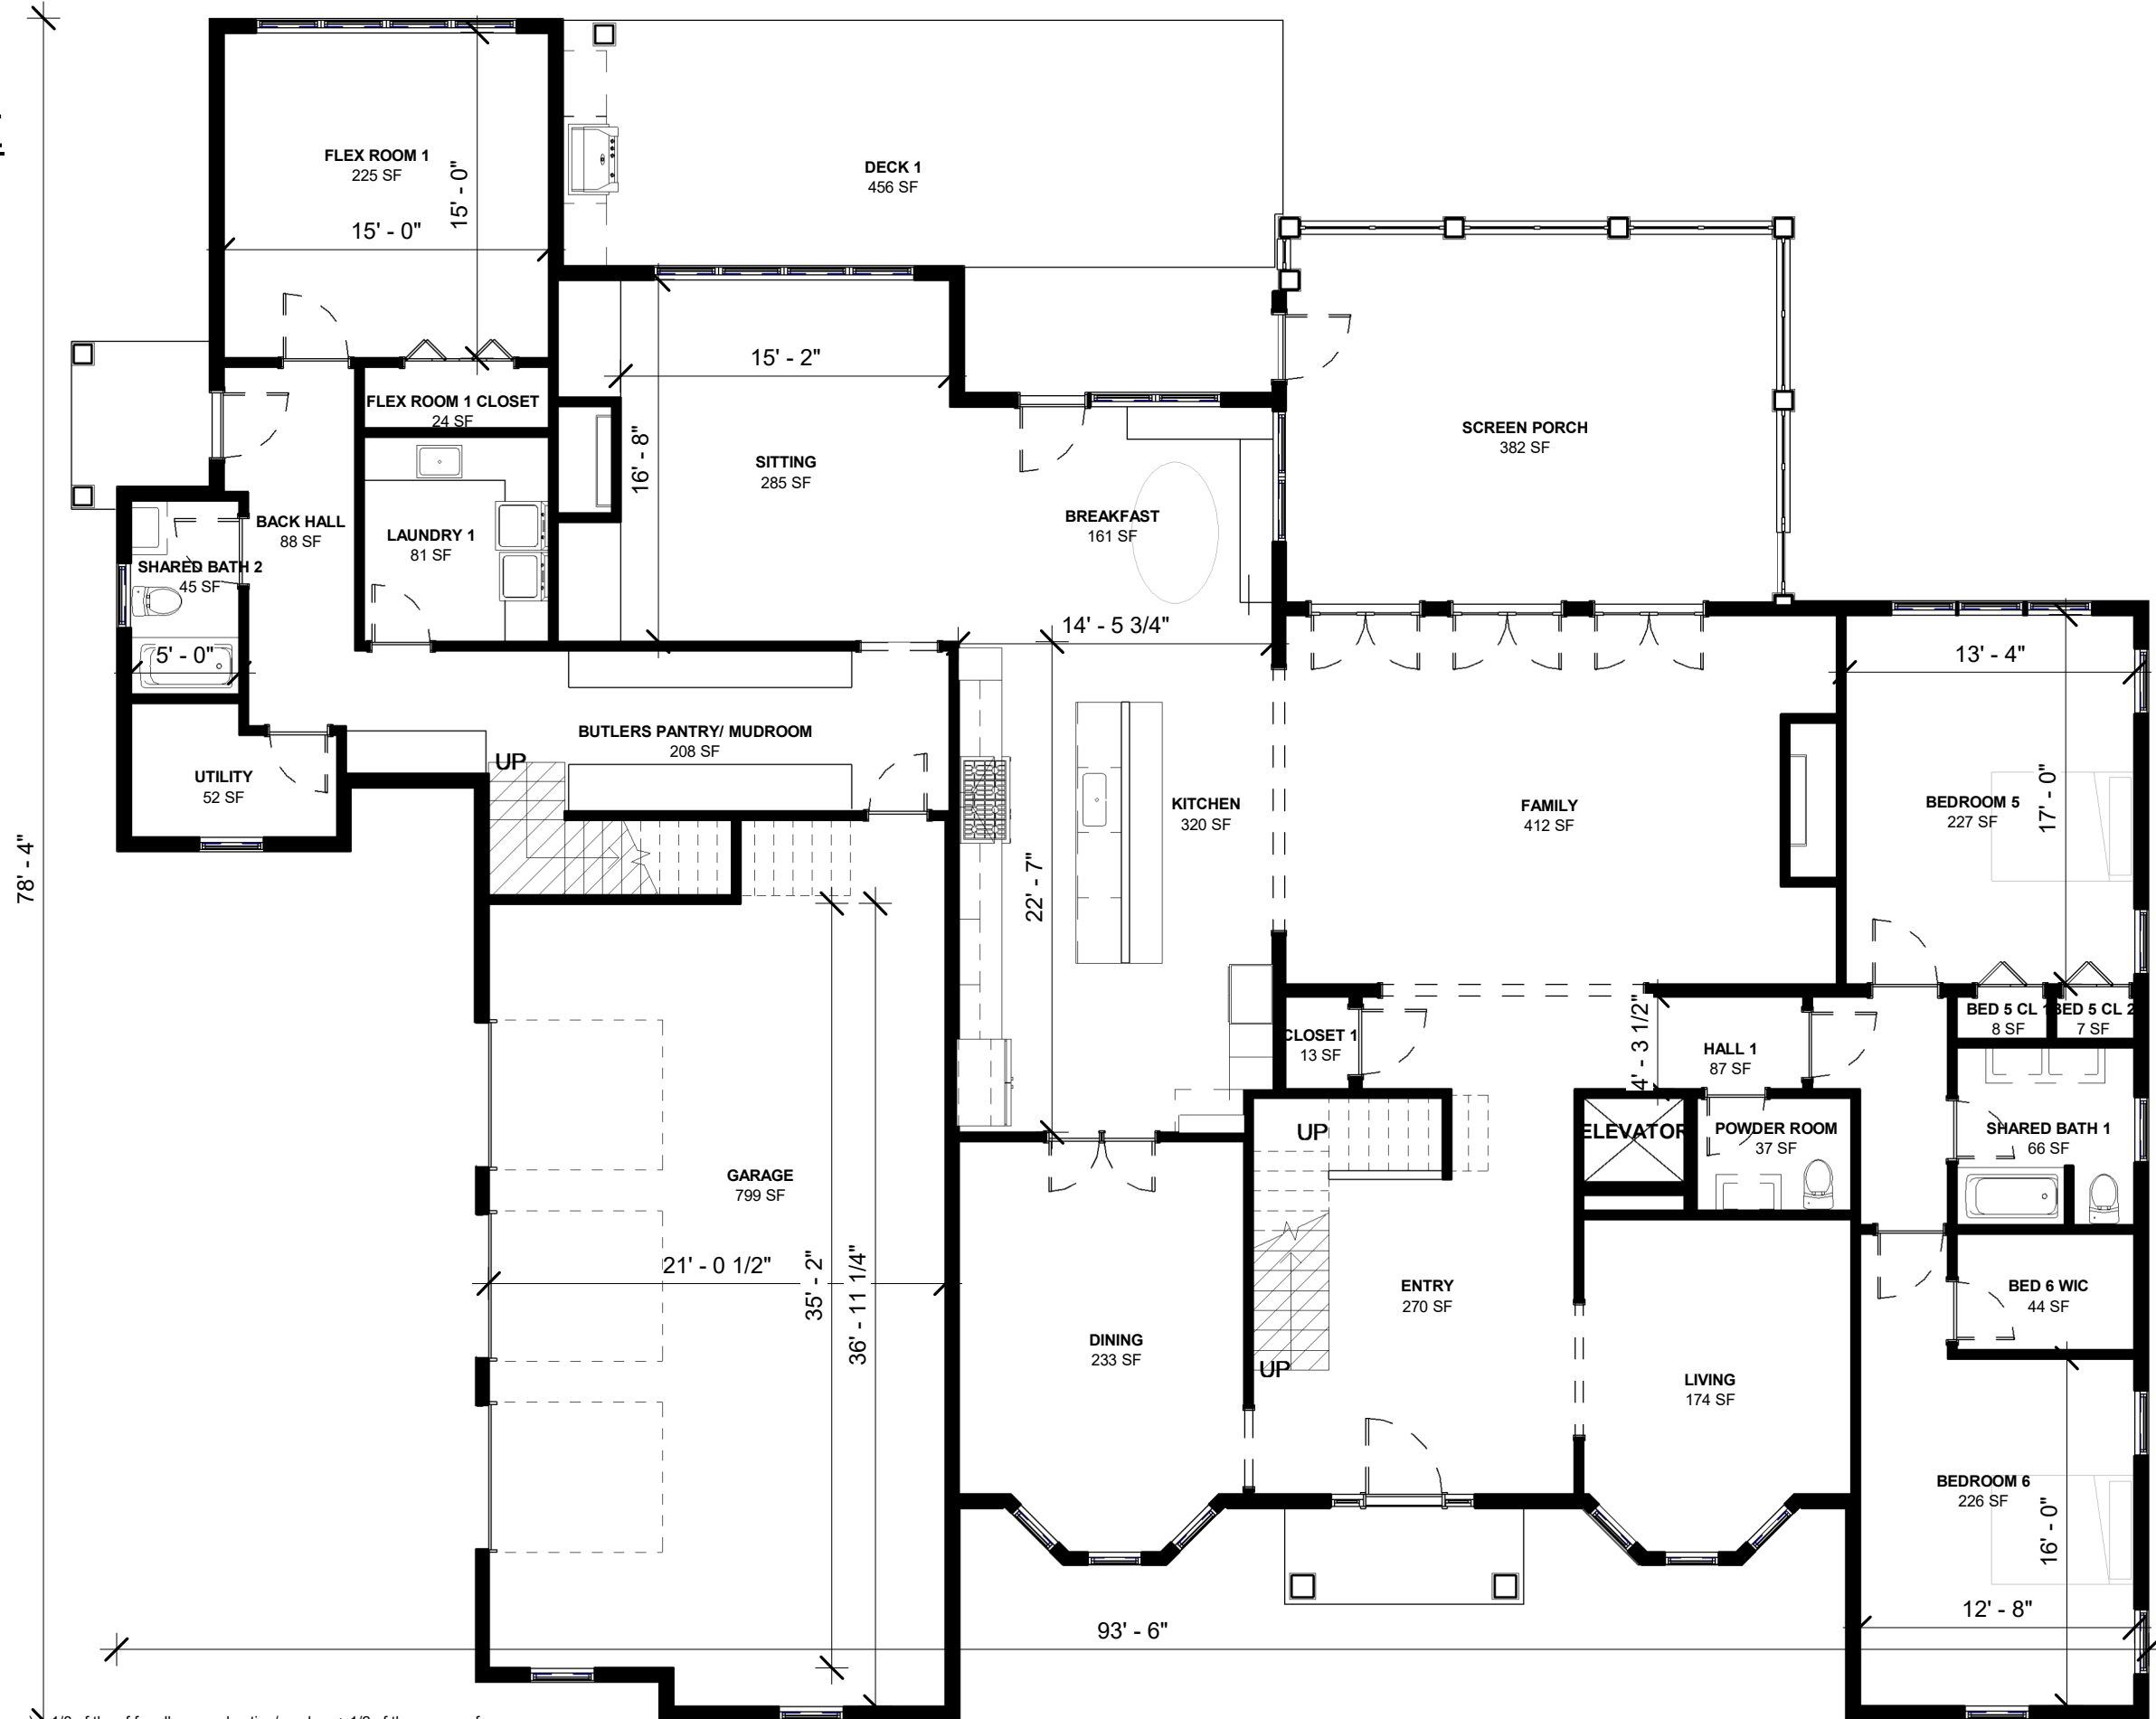

① FIRST FLOOR PLAN - MARKETING PLAN
1/8" = 1'-0"

AREA CALCULATIONS	
FIRST FLOOR SF	4,634 SF
SECOND FLOOR SF	2,711 SF
TOTAL SF	8,246 SF
ADJUSTED SF*	7,228 SF
UNDER AIR SF**	6,511 SF

* Includes finished living area (conditioned space) + 1/3 of the sf for all covered patios/porches + 1/2 of the garage sf.
** Includes finished living area (conditioned space). Does not include open porches, balconies, terraces, carports or garages.

Welcome Homes

welcomhomes.com

Tradition 6 Estate


MA - 101.0

22-09

Scale: 1/8" = 1'-0"



TRADITION 6 ESTATE

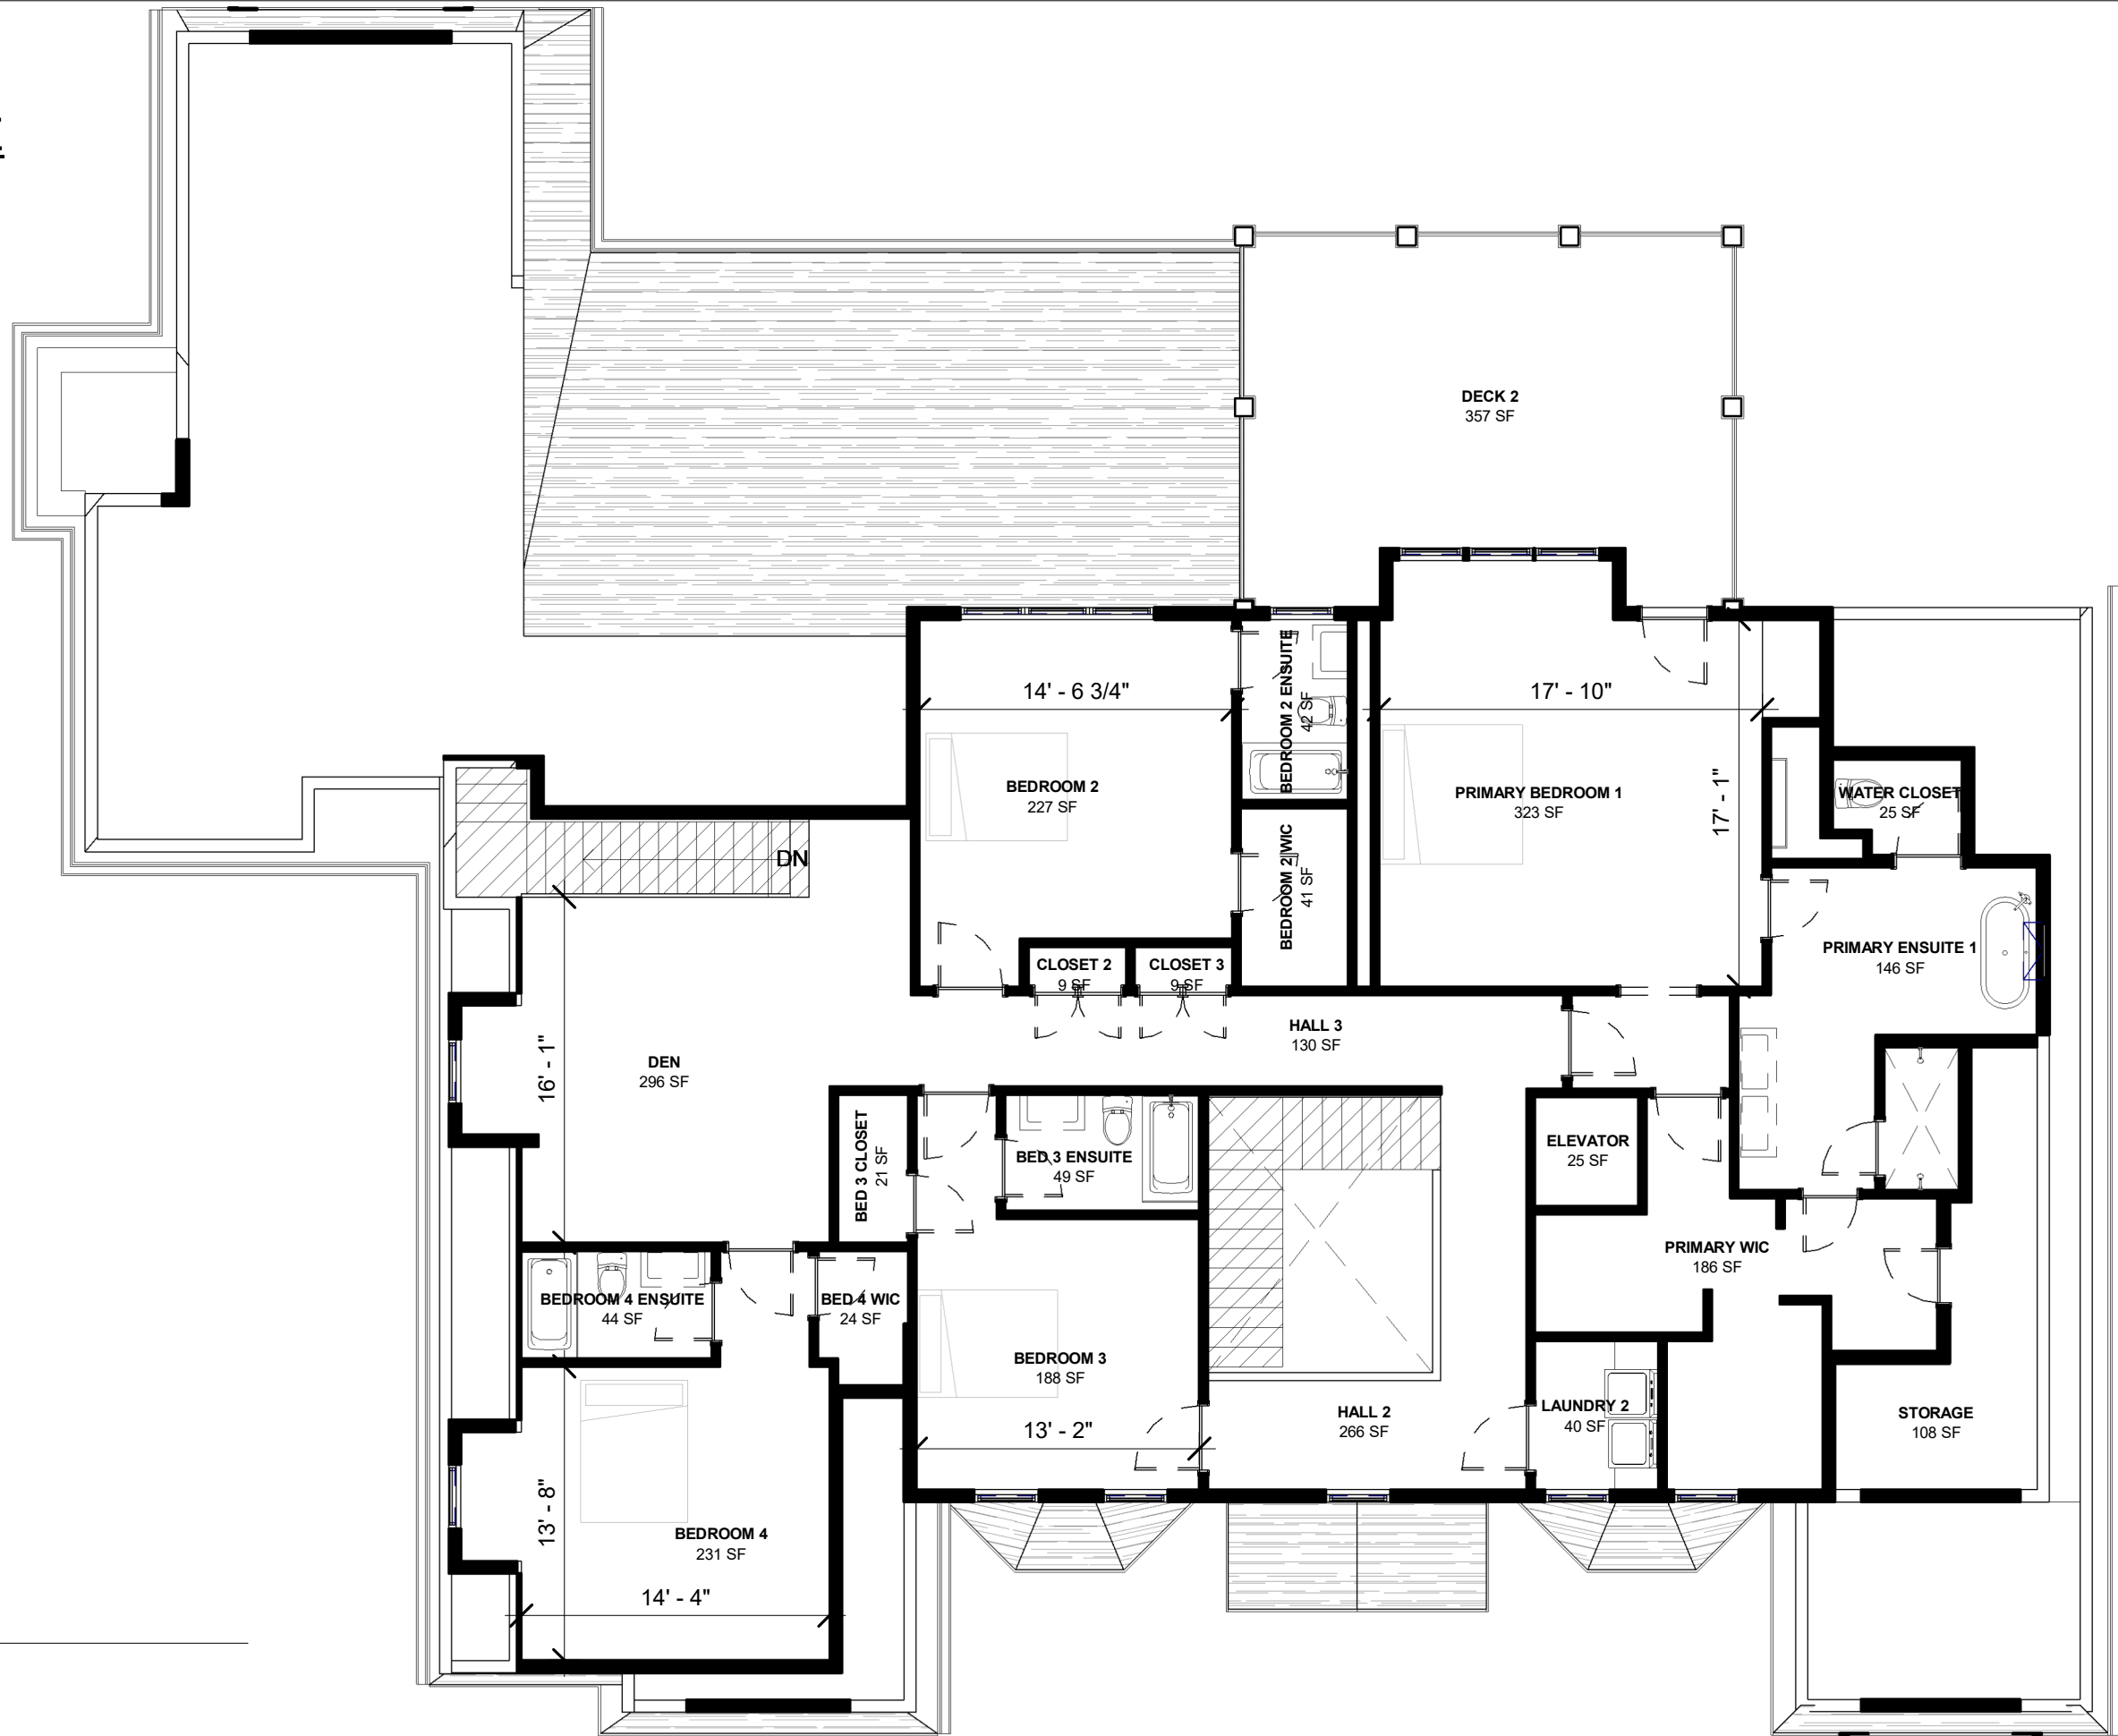

1 SECOND FLOOR MARKETING PLAN
 1/8" = 1'-0"