


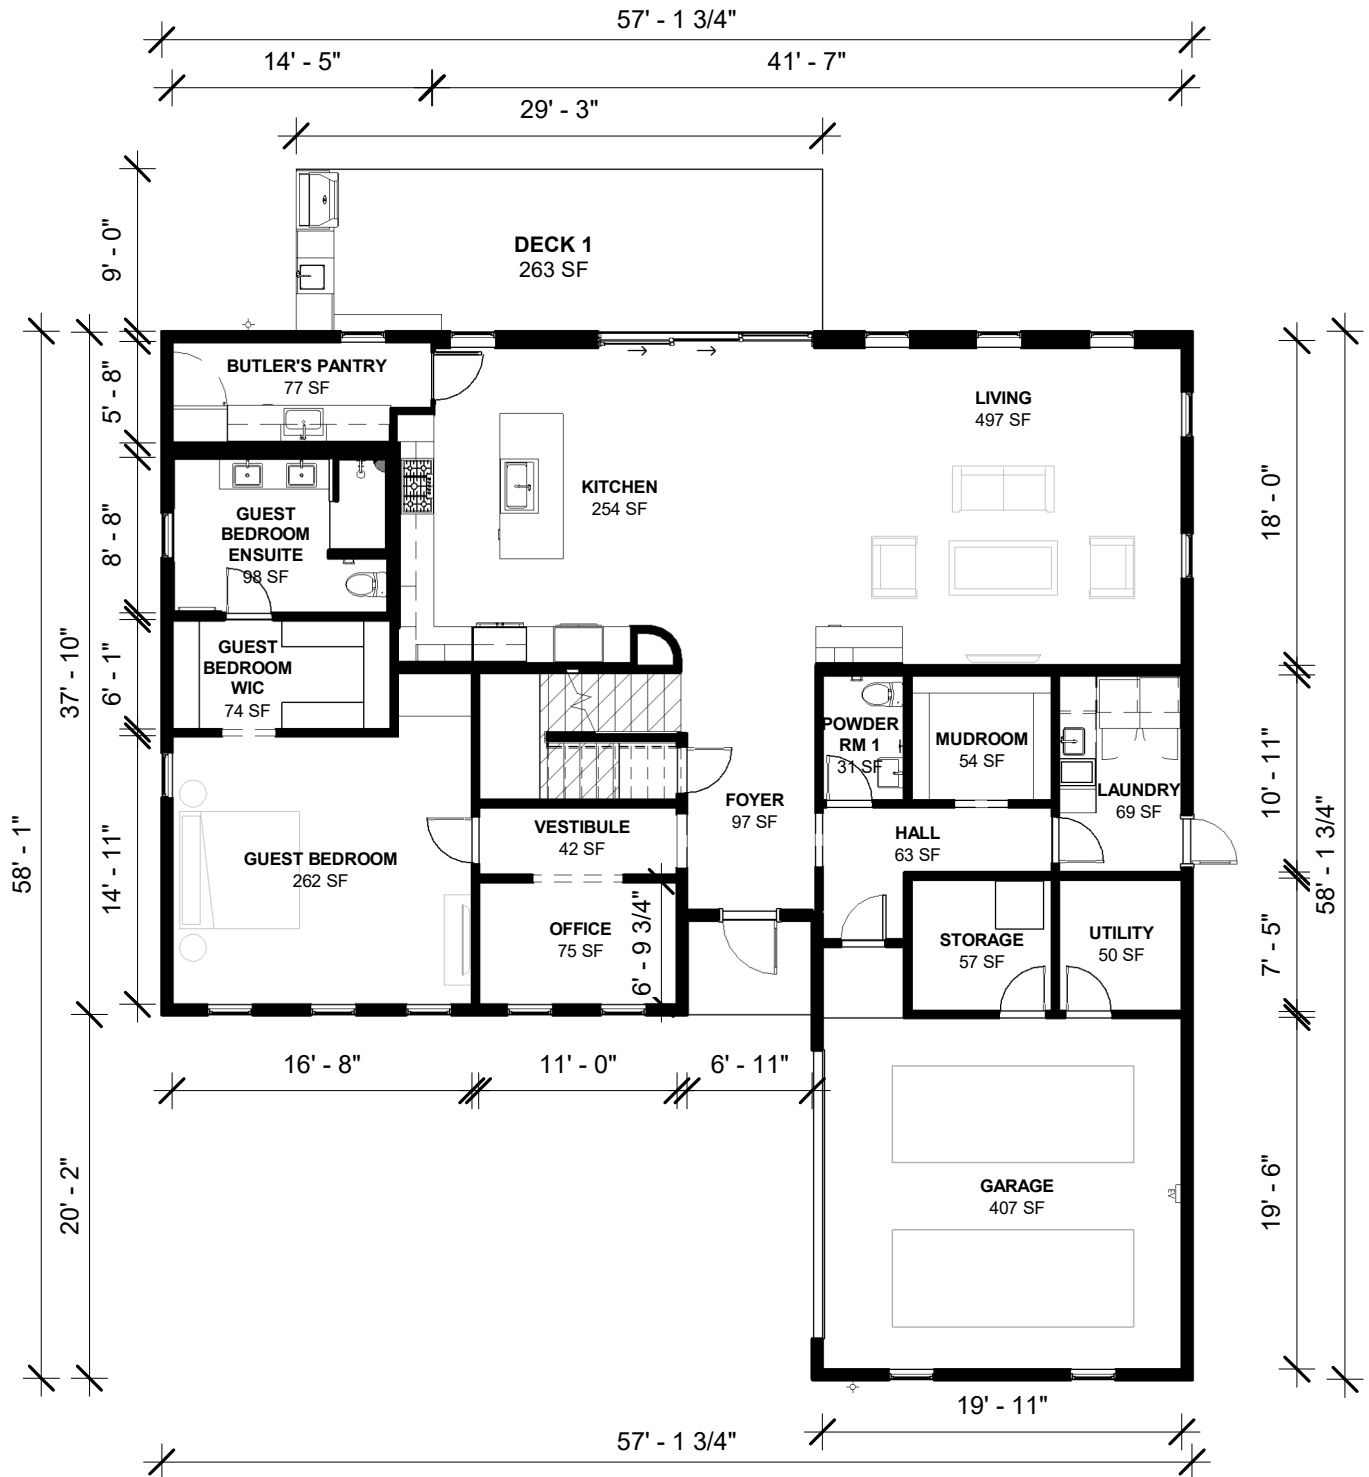

OASIS 5 FIRST FLOOR PLAN



| AREA CALCULATIONS | |
|-------------------|-----------------|
| FIRST FLOOR SF | 2,594 SF |
| SECOND FLOOR SF | 2,153 SF |
| TOTAL SF | 4,747 SF |
| ADJUSTED SF* | 4,534 SF |
| UNDER AIR SF** | 4,320 SF |


* Includes finished living area (conditioned space) + 1/3 of the sf for all covered patios/porches + 1/2 of the garage sf.

** Includes finished living area (conditioned space). Does not include open porches, balconies, terraces, carports or garages.

| | | |
|----------------------|----------------|----------------------|
| Welcome Homes | Oasis 5 | 21-04 |
| welcomehomes.com | MA-101.0 | Scale: 3/32" = 1'-0" |



OASIS 5 SECOND FLOOR PLAN

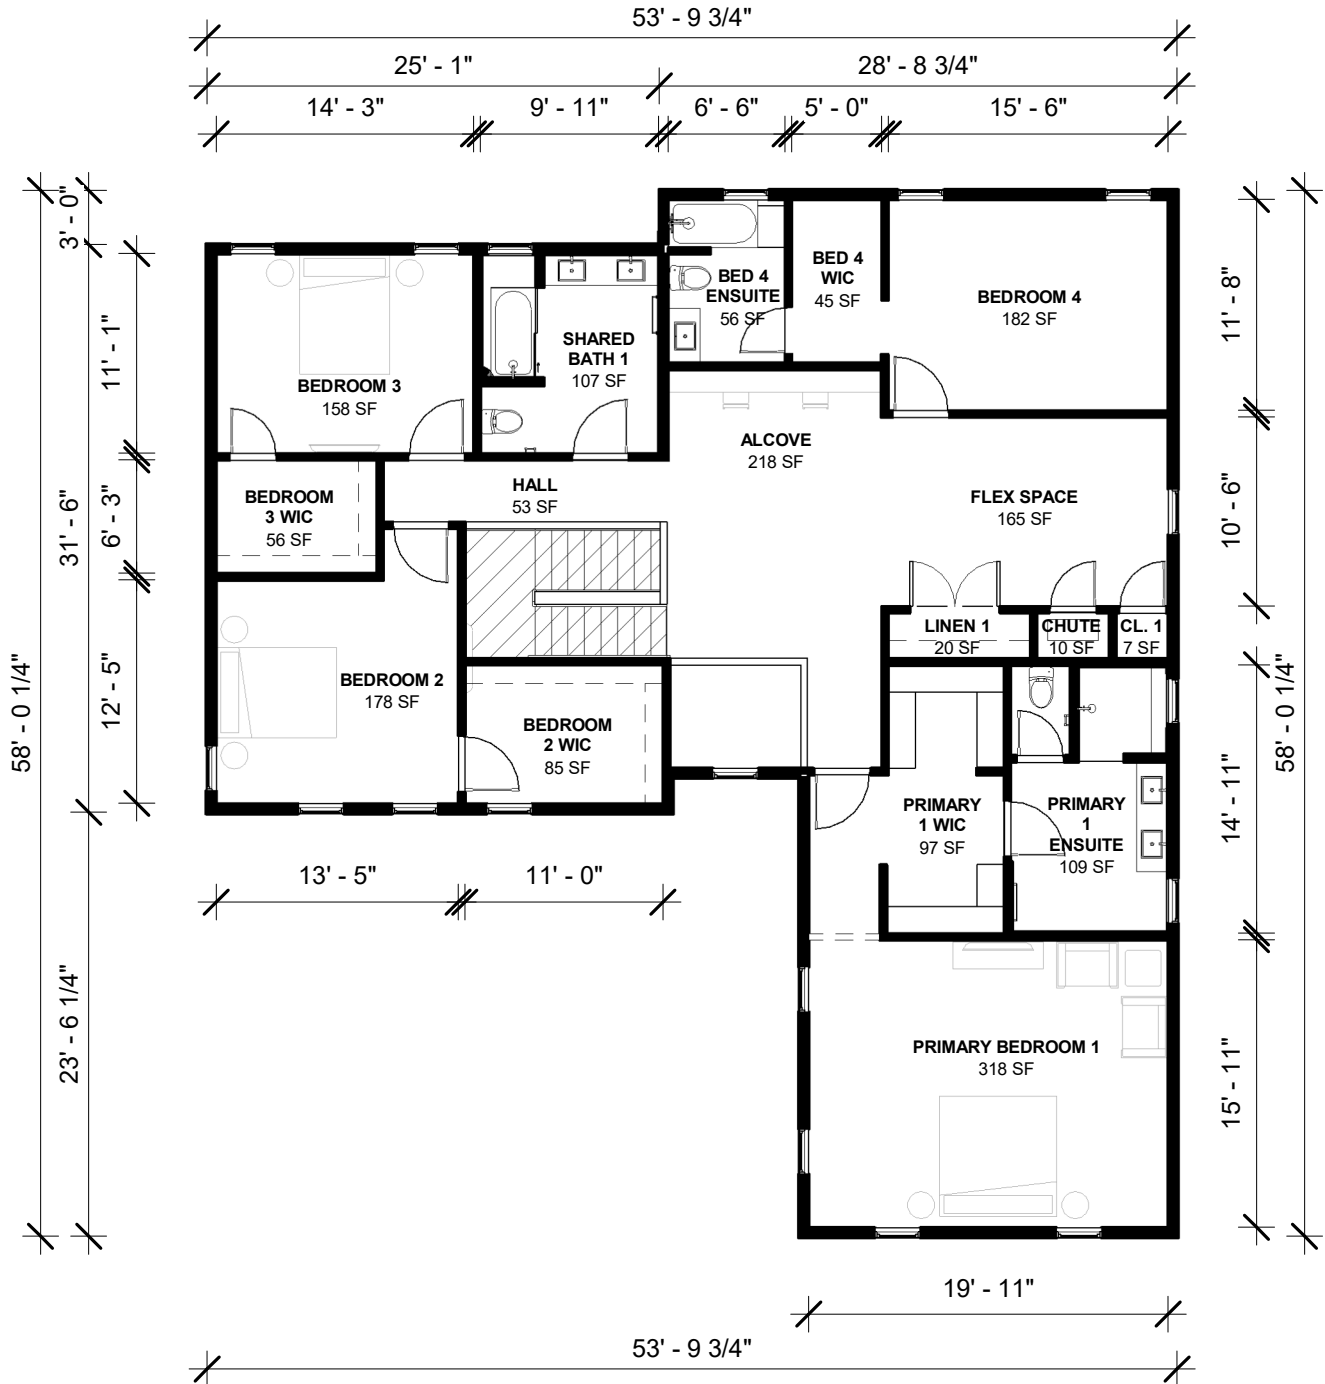

| | | |
|----------------------|----------------|----------------------|
| Welcome Homes | Oasis 5 | 21-04 |
| welcomhomes.com | MA-102.0 | Scale: 3/32" = 1'-0" |