


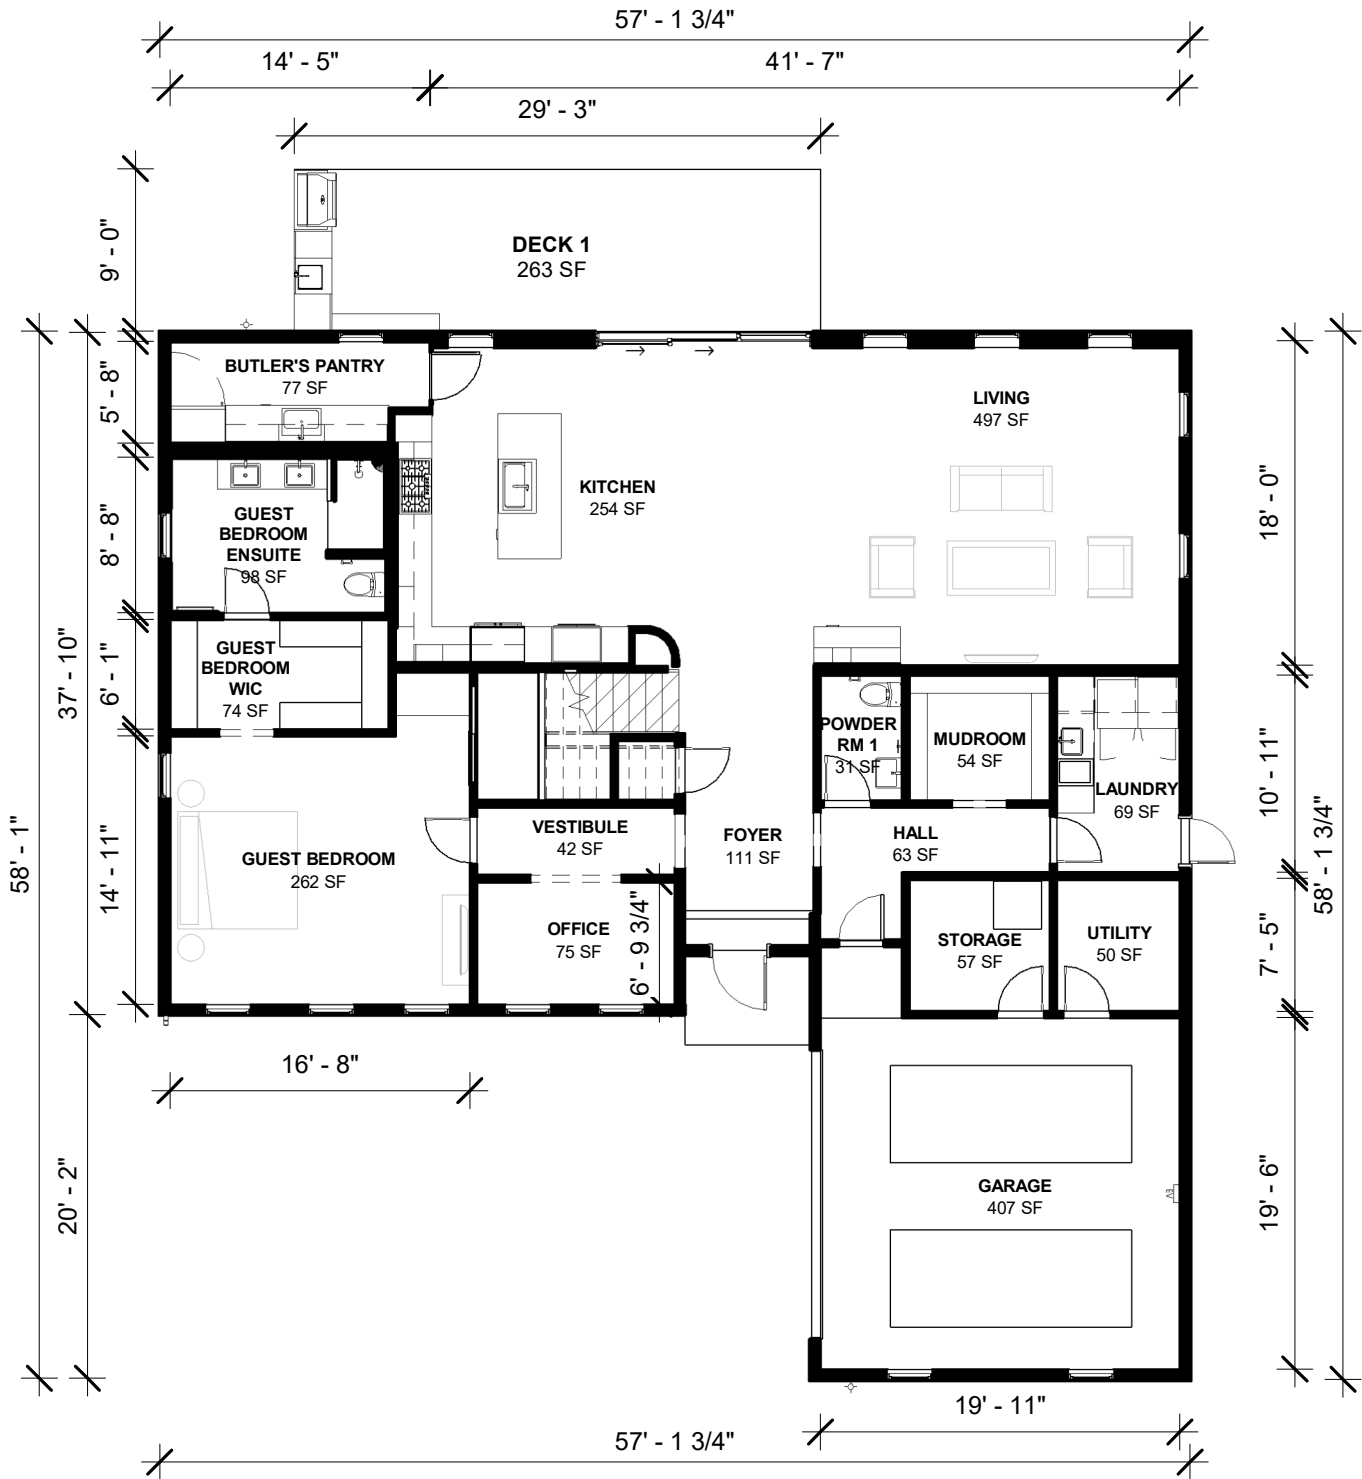

# TRADITION 5

## FIRST FLOOR PLAN



**AREA CALCULATIONS**

FIRST FLOOR SF	2,594 SF
SECOND FLOOR SF	2,153 SF
<b>TOTAL SF</b>	<b>4,747 SF</b>
ADJUSTED SF*	4,534 SF
UNDER AIR SF**	4,320 SF


\* Includes finished living area (conditioned space) + 1/3 of the sf for all covered patios/porches + 1/2 of the garage sf.

\*\* Includes finished living area (conditioned space). Does not include open porches, balconies, terraces, carports or garages.

<b>Welcome Homes</b>	<b>Tradition 5</b>	<b>21-04</b>
welcomhomes.com	MA-101.0	Scale: 3/32" = 1'-0"



# TRADITION 5 SECOND FLOOR PLAN

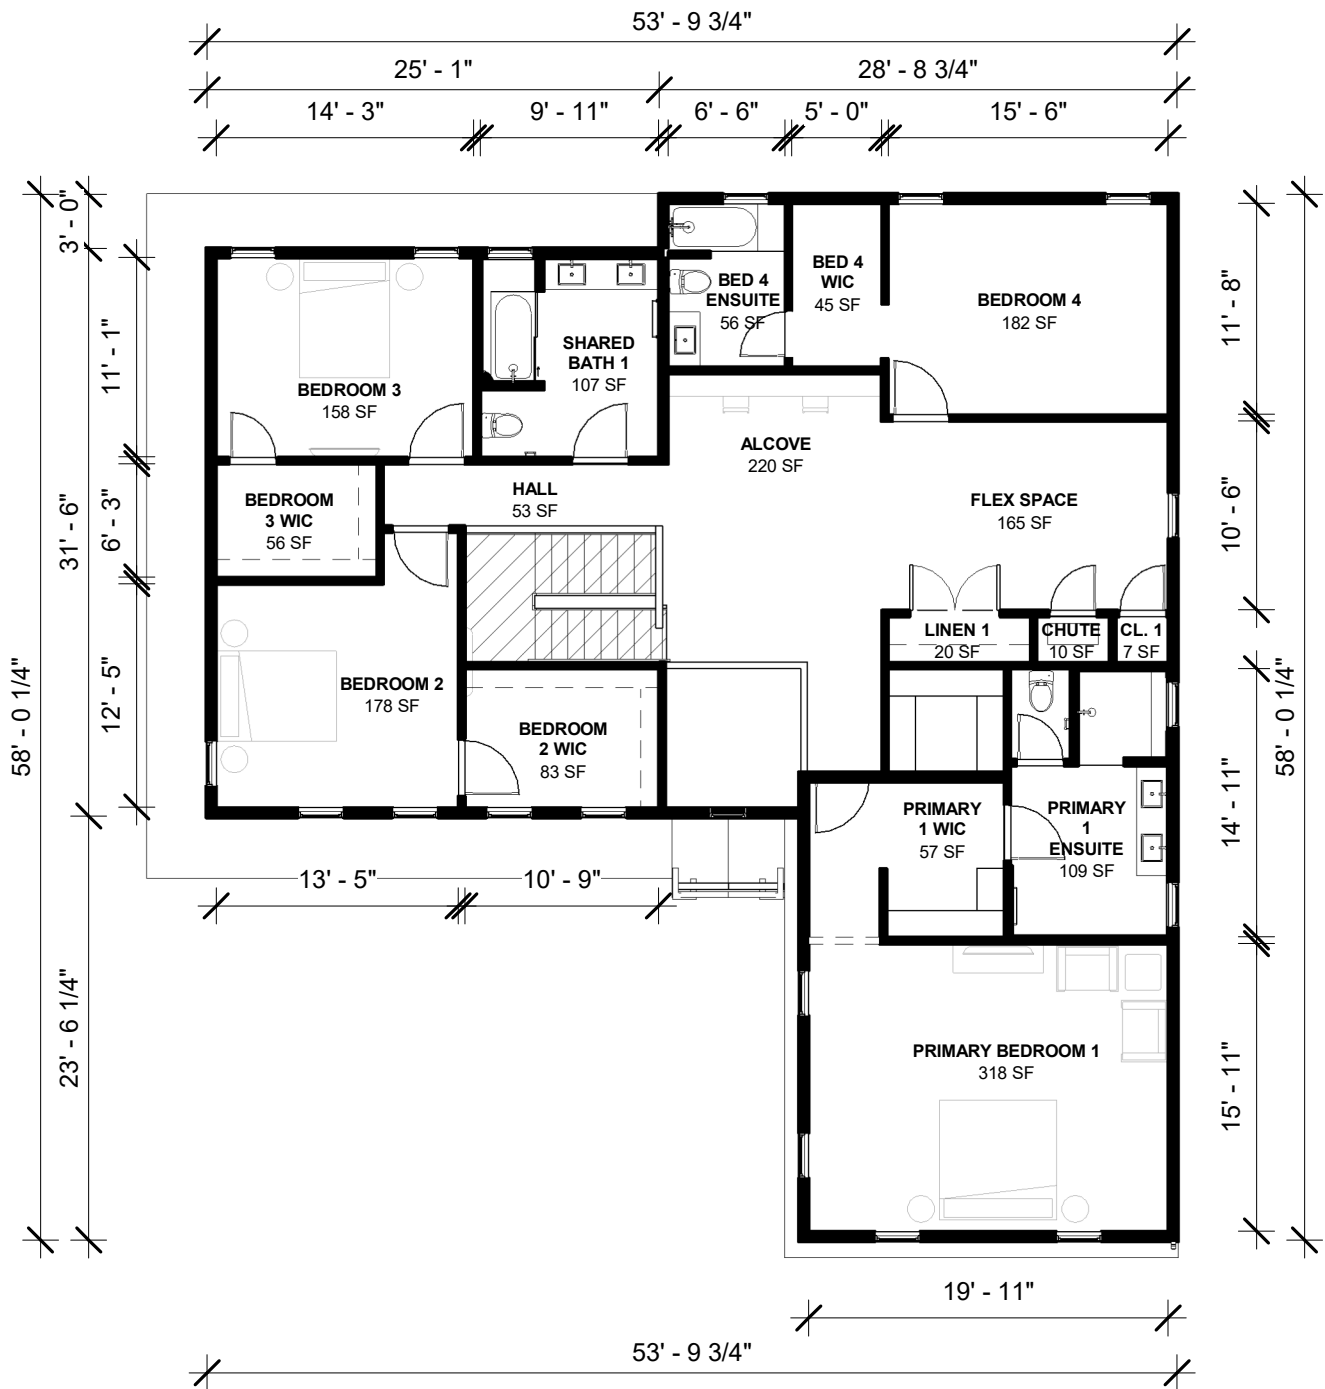

<b>Welcome Homes</b>	<b>Tradition 5</b>	<b>21-04</b>
welcomhomes.com	MA-102.0	Scale: 3/32" = 1'-0"