




OASIS 6

FIRST FLOOR PLAN

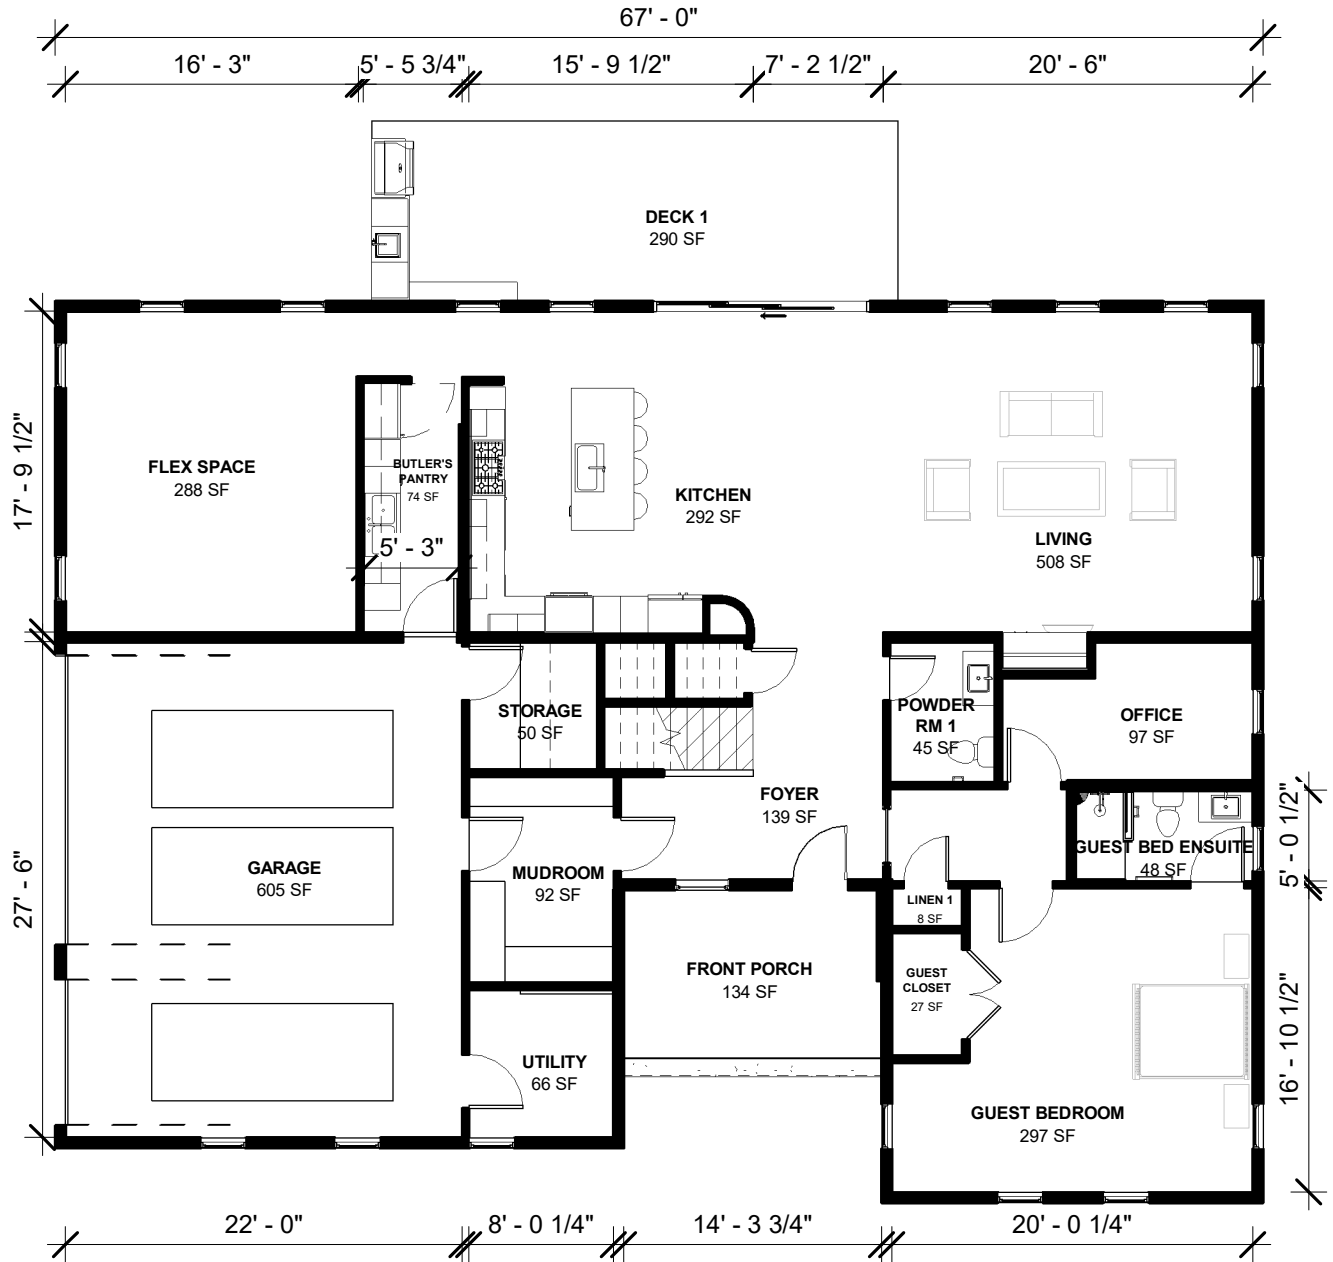

① **FIRST FLOOR PLAN - MARKETING PLAN**
 3/32" = 1'-0"

| AREA CALCULATIONS | |
|-------------------|-----------------|
| FIRST FLOOR SF | 3,014 SF |
| SECOND FLOOR SF | 2,362 SF |
| TOTAL SF | 5,450 SF |
| ADJUSTED SF* | 5,073 SF |
| UNDER AIR SF** | 4,721 SF |

* Includes finished living area (conditioned space) + 1/3 of the sf for all covered patios/porches + 1/2 of the garage sf.


** Includes finished living area (conditioned space). Does not include open porches, balconies, terraces, carports or garages.

| | | |
|----------------------|----------------|----------------------|
| Welcome Homes | Oasis 6 | 22-02 |
| welcomehomes.com | MA-101.0 | Scale: 3/32" = 1'-0" |



OASIS 6

SECOND FLOOR PLAN

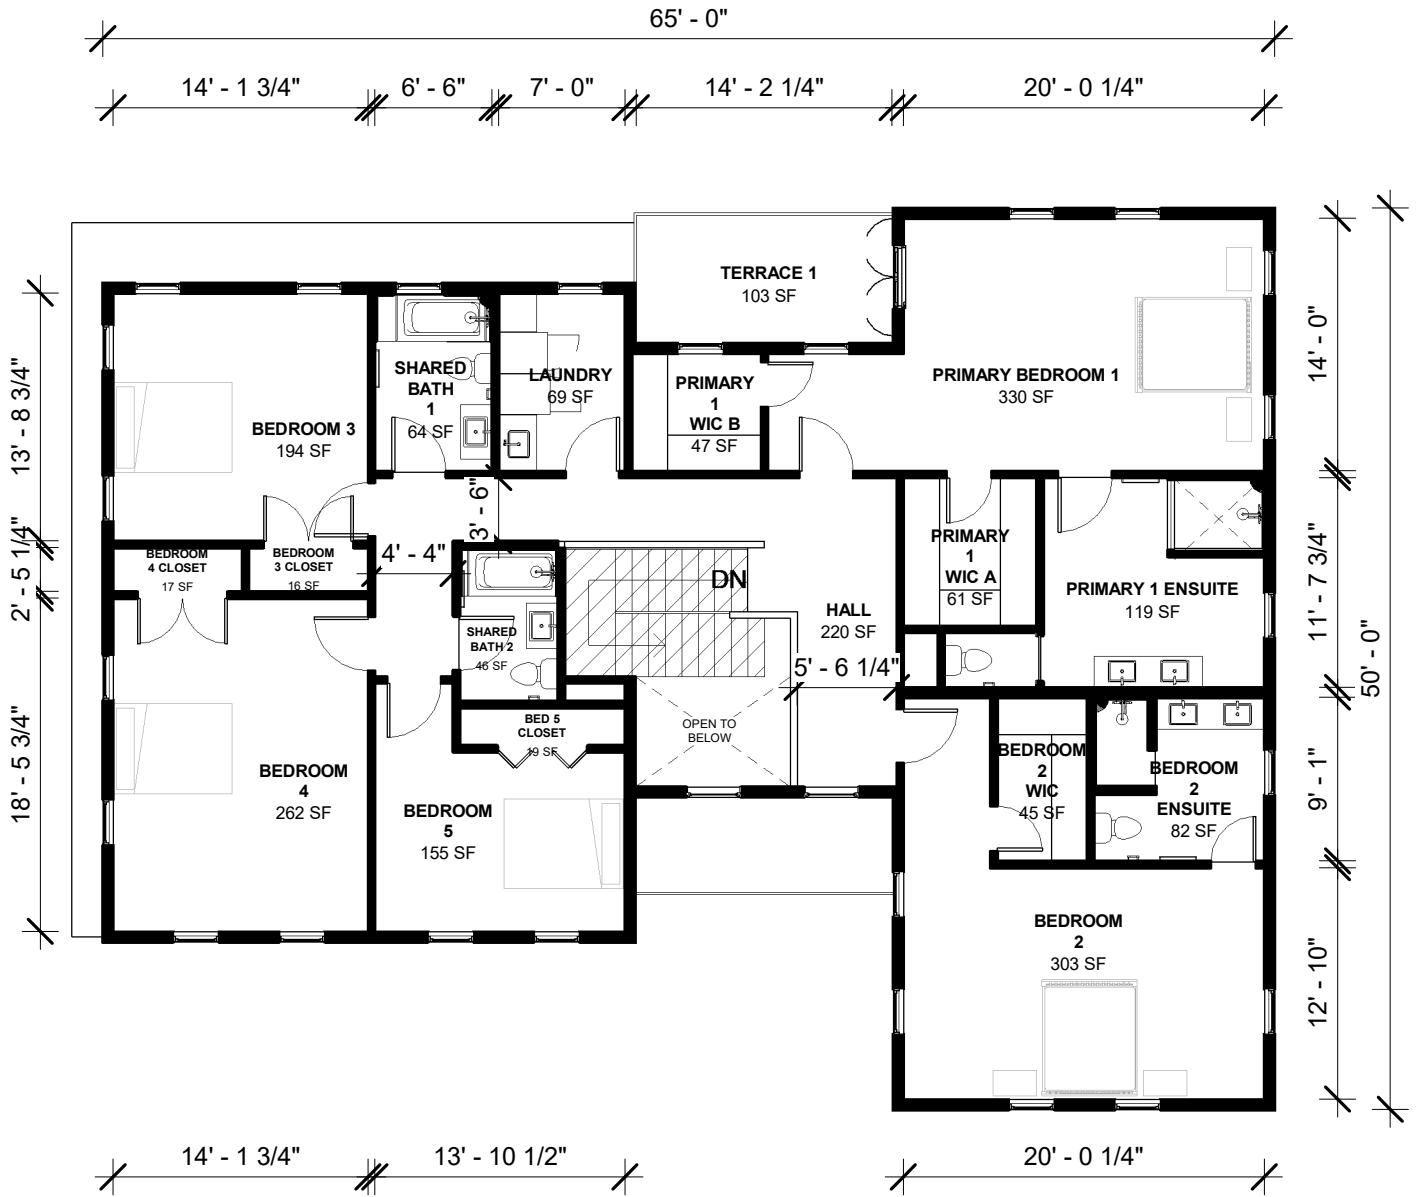

1 SECOND FLOOR - MARKETING PLAN
 3/32" = 1'-0"

| | | |
|--|----------------------------|--------------------------------------|
| Welcome Homes welcomehomes.com | Oasis 6 MA-102.0 | 22-02 Scale: 3/32" = 1'-0" |
|--|----------------------------|--------------------------------------|