

1 FIRST FLOOR PLAN - MARKETING PLAN
3/32" = 1'-0"

AREA CALCULATIONS	
FIRST FLOOR SF	4,023 SF
SECOND FLOOR SF	2,372 SF
TOTAL SF	6,528 SF
ADJUSTED SF*	5,996 SF
UNDER AIR SF**	5,508 SF

* Includes finished living area (conditioned space) + 1/3 of the sf for all covered patios/porches + 1/2 of the garage sf.


** Includes finished living area (conditioned space). Does not include open porches, balconies, terraces, carports or garages.

OASIS 6 GRAND

Welcome Homes
welcomhomes.com

Oasis 6 Grand
MA-101.0

22-05
Scale: 3/32" = 1'-0"

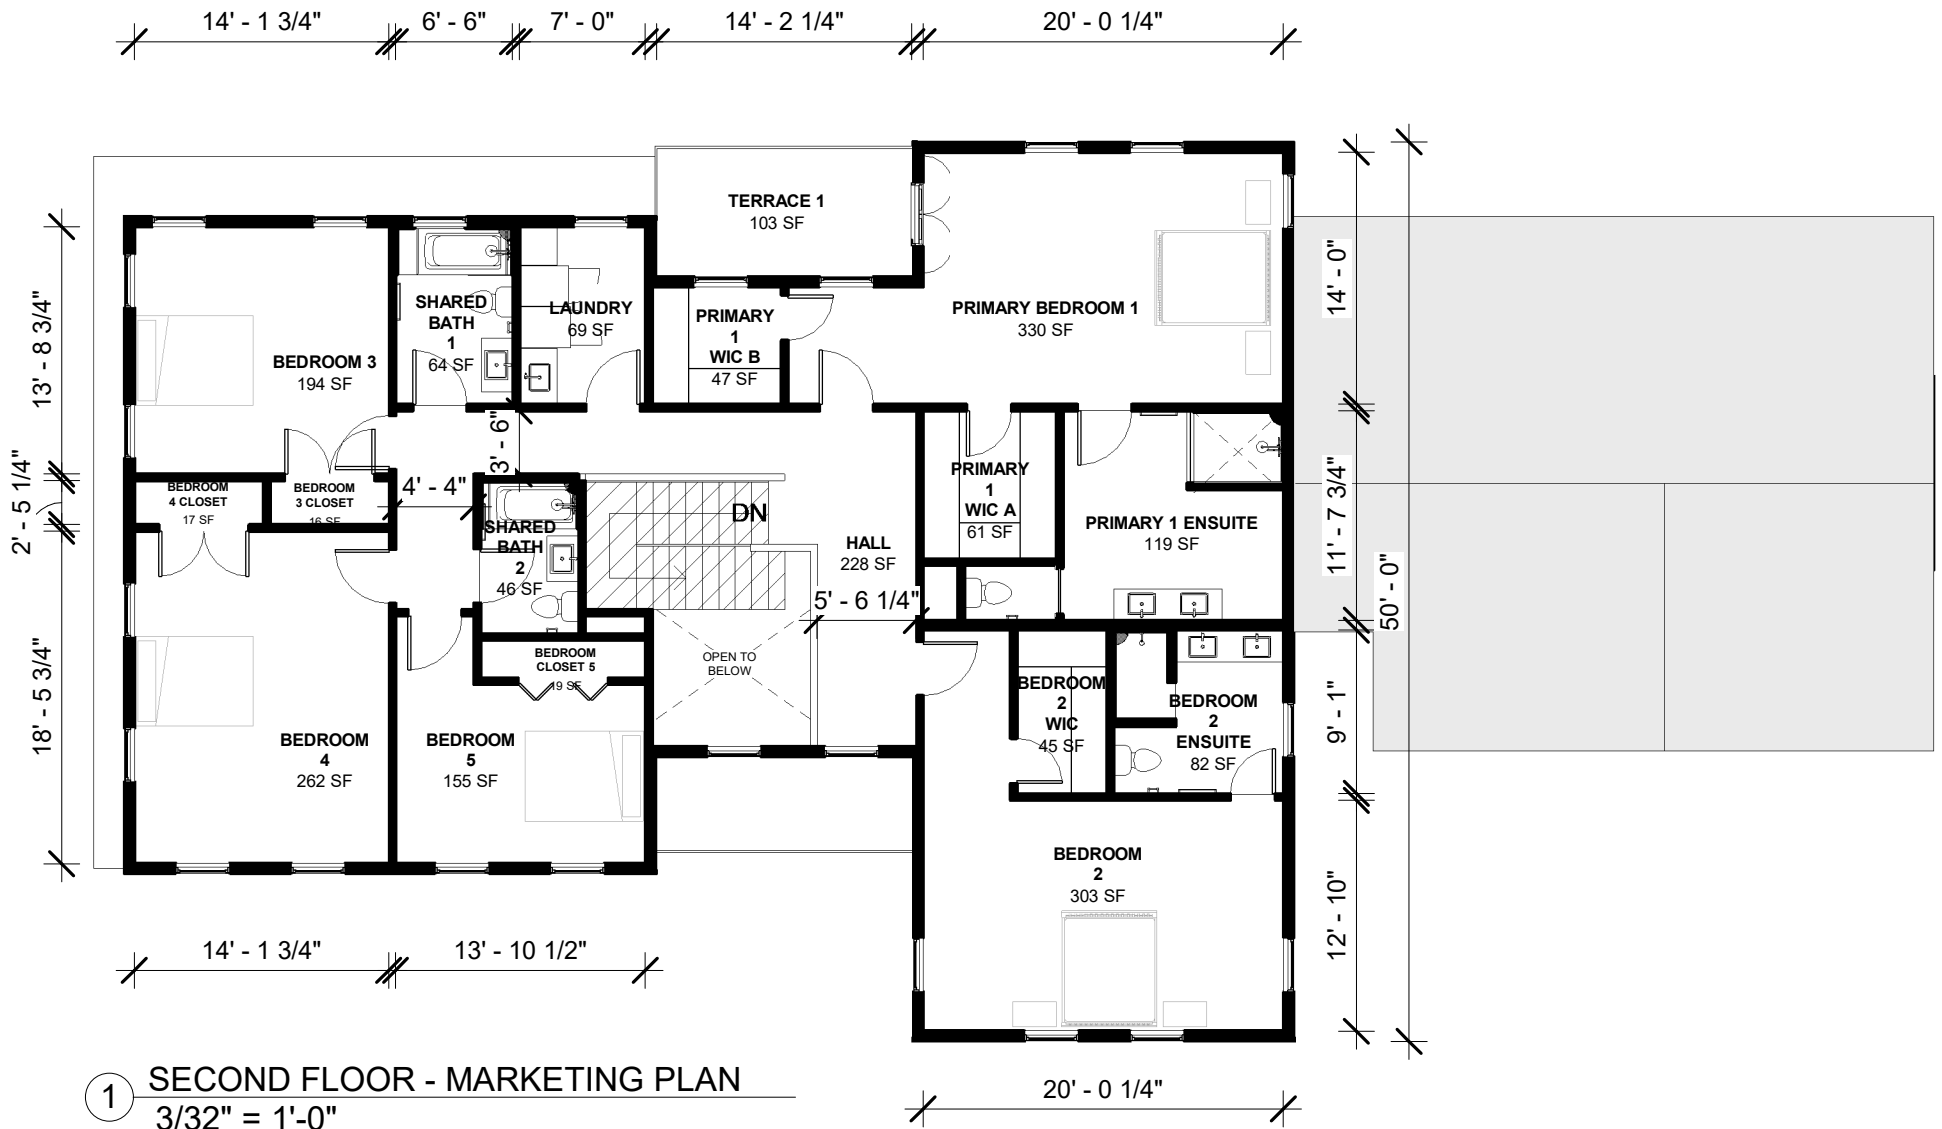

OASIS 6 GRAND

Welcome Homes	Oasis 6 Grand	22-05
welcomehomes.com	MA-102.0	Scale: 3/32" = 1'-0"