




OASIS 4 GRAND

FIRST FLOOR PLAN

57' - 2"

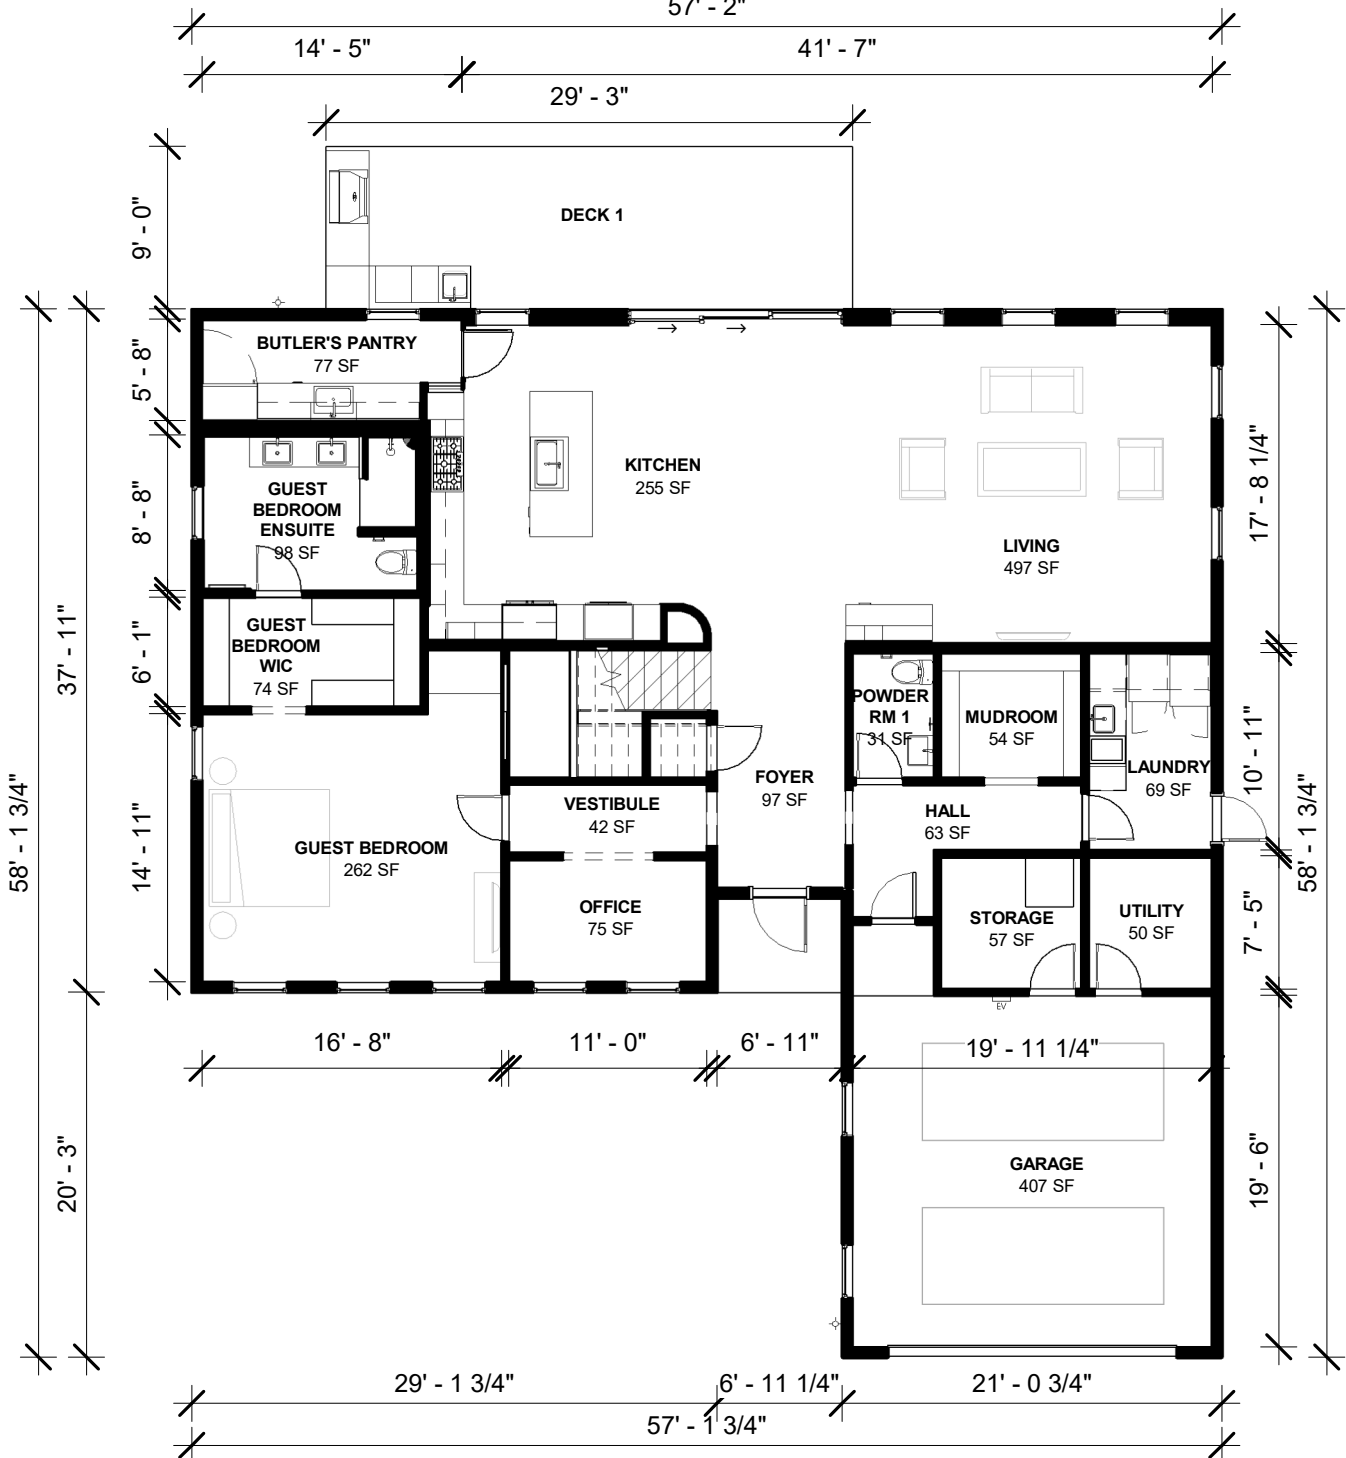

AREA CALCULATIONS

FIRST FLOOR SF	2,150 SF	TOTAL SF (EXCLUDING BASEMENT)	4,582 SF
SECOND FLOOR SF	2,025 SF		
GARAGE SF	407 SF	DECK 1	263 SF
BASEMENT SF	1,453 SF	TERRACE 1	71 SF

Welcome Homes

Oasis 4 Grand

21-03

welcomhomes.com


MA-101.0

Scale: 3/32" = 1'-0"



OASIS 4 GRAND

SECOND FLOOR PLAN

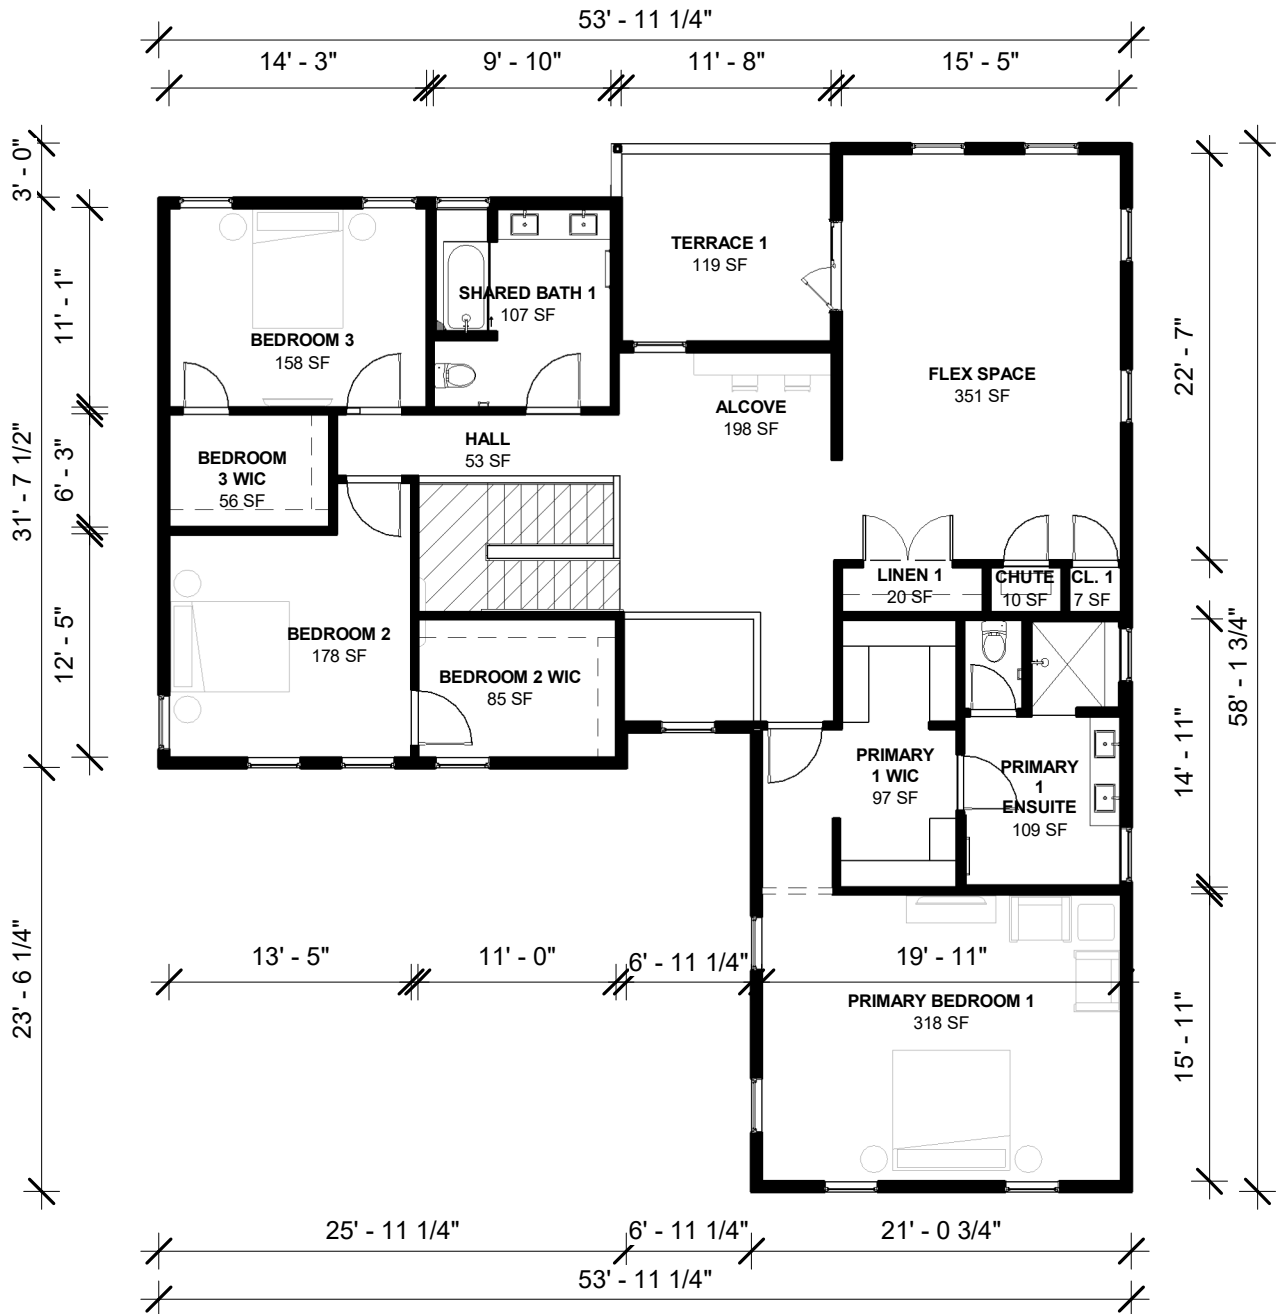

Welcome Homes

Oasis 4 Grand

21-03

welcomehomes.com

MA-102.0

Scale: 3/32" = 1'-0"