




# OASIS 3 FLEX

## FIRST FLOOR PLAN

46' - 1"

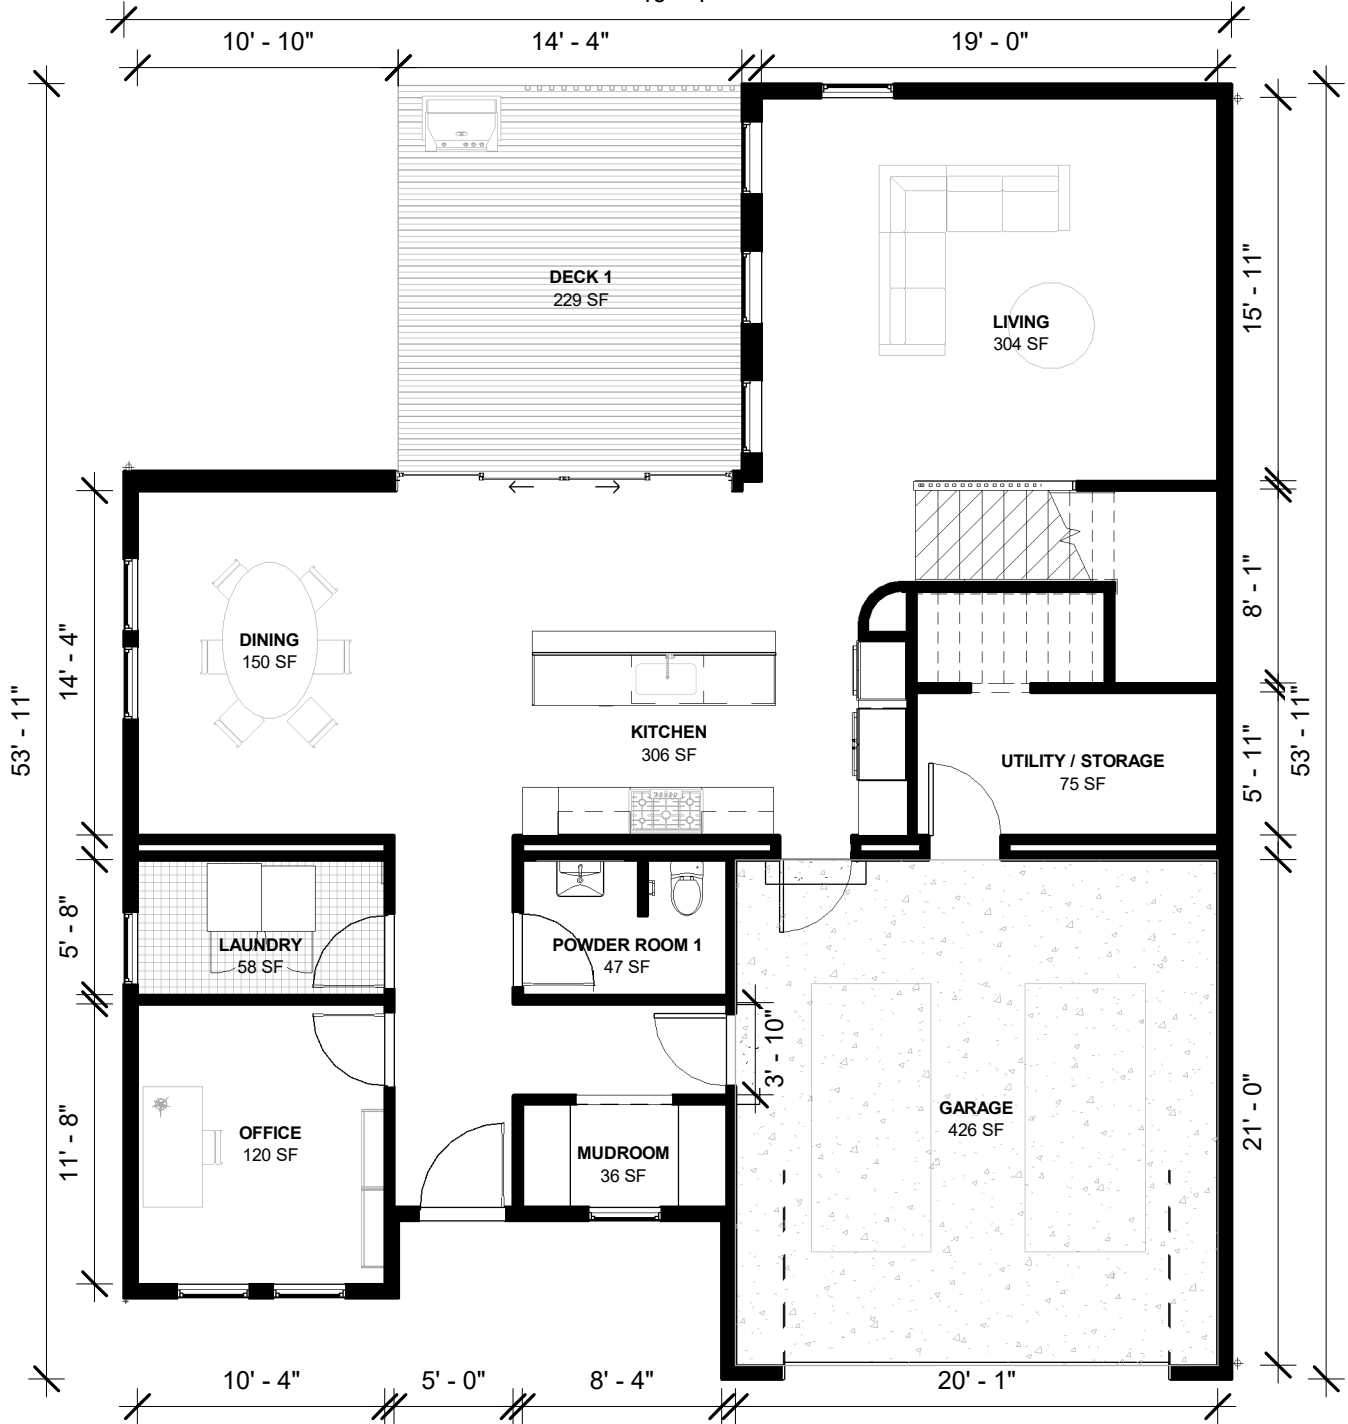

AREA CALCULATIONS			
FIRST FLOOR SF	1,943 SF	TOTAL SF	3,577 SF
SECOND FLOOR SF	1,412 SF	ADJUSTED SF	3,198 SF
BASEMENT SF	1,490 SF	DECK 1	299 SF

<b>Welcome Homes</b> welcomehomes.com	<b>Oasis 3 Flex</b> MA-101.0	<b>21-00</b> Scale: 1/8" = 1'-0"
--	---------------------------------	-------------------------------------



# OASIS 3 FLEX

## SECOND FLOOR PLAN

