




# OASIS 6

## FIRST FLOOR PLAN

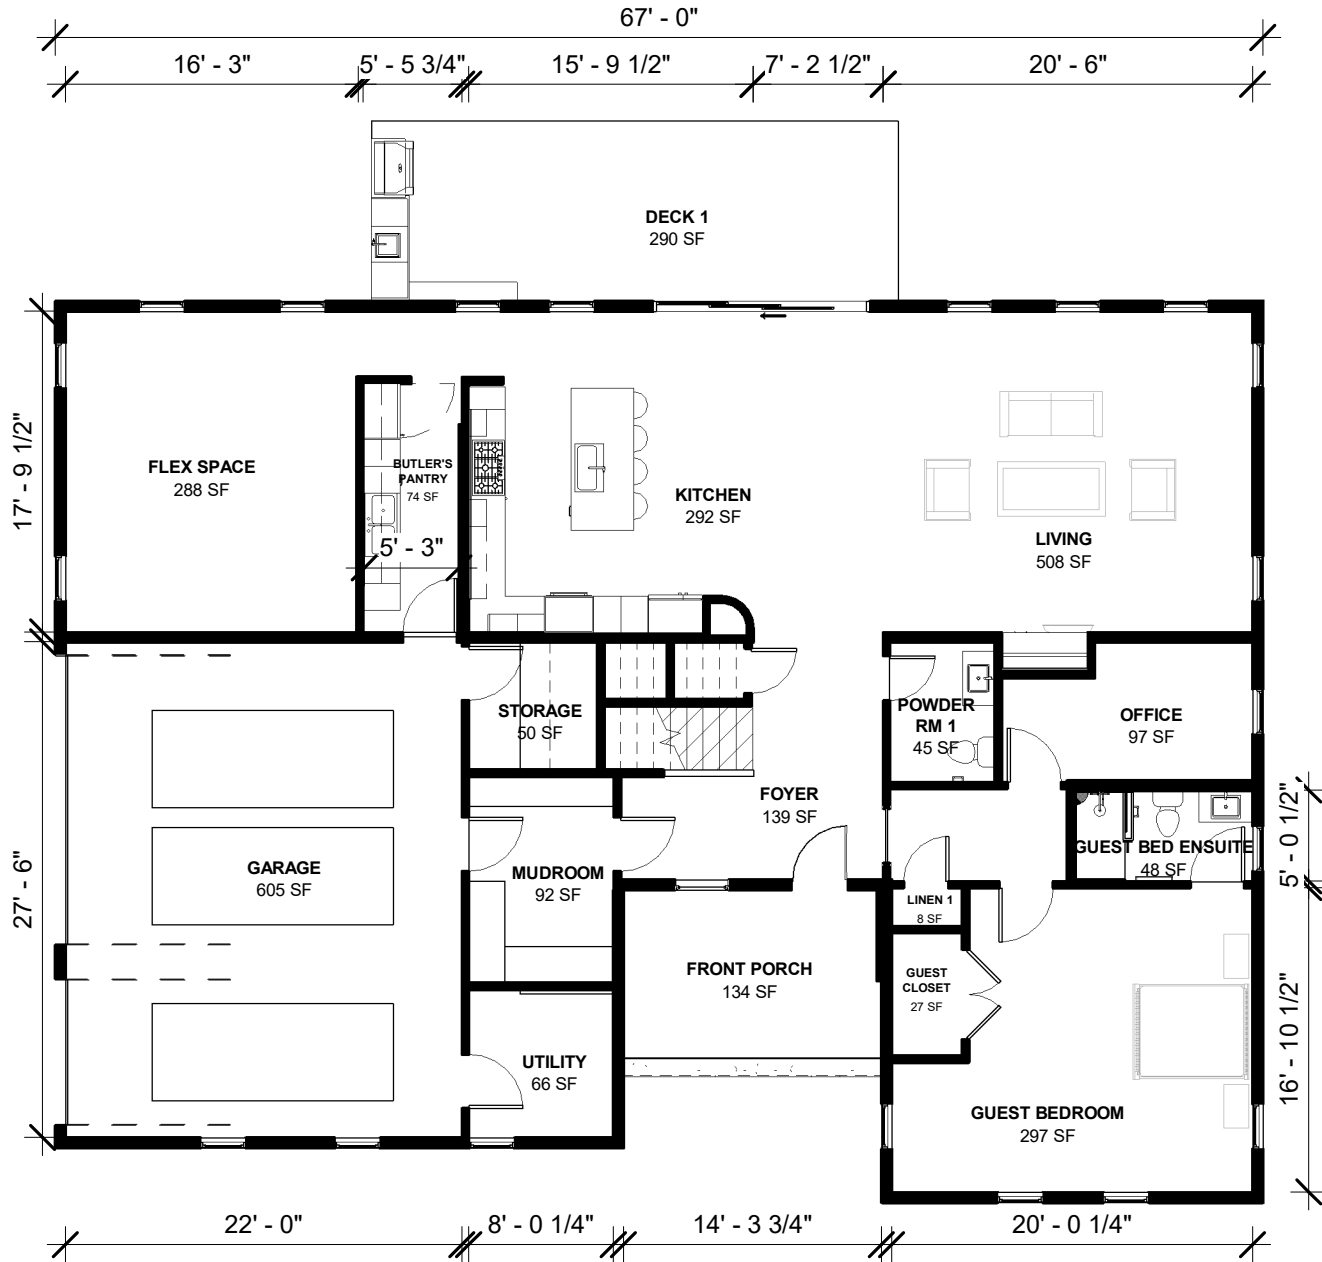


① **FIRST FLOOR PLAN - MARKETING PLAN**  
 3/32" = 1'-0"

AREA CALCULATIONS			
<b>FIRST FLOOR SF</b>	3,014 SF	<b>TOTAL SF</b>	5,491 SF
<b>SECOND FLOOR SF</b>	2,362 SF	<b>ADJUSTED SF</b>	5,087 SF
		<b>DECK 1</b>	290 SF



# OASIS 6

## SECOND FLOOR PLAN

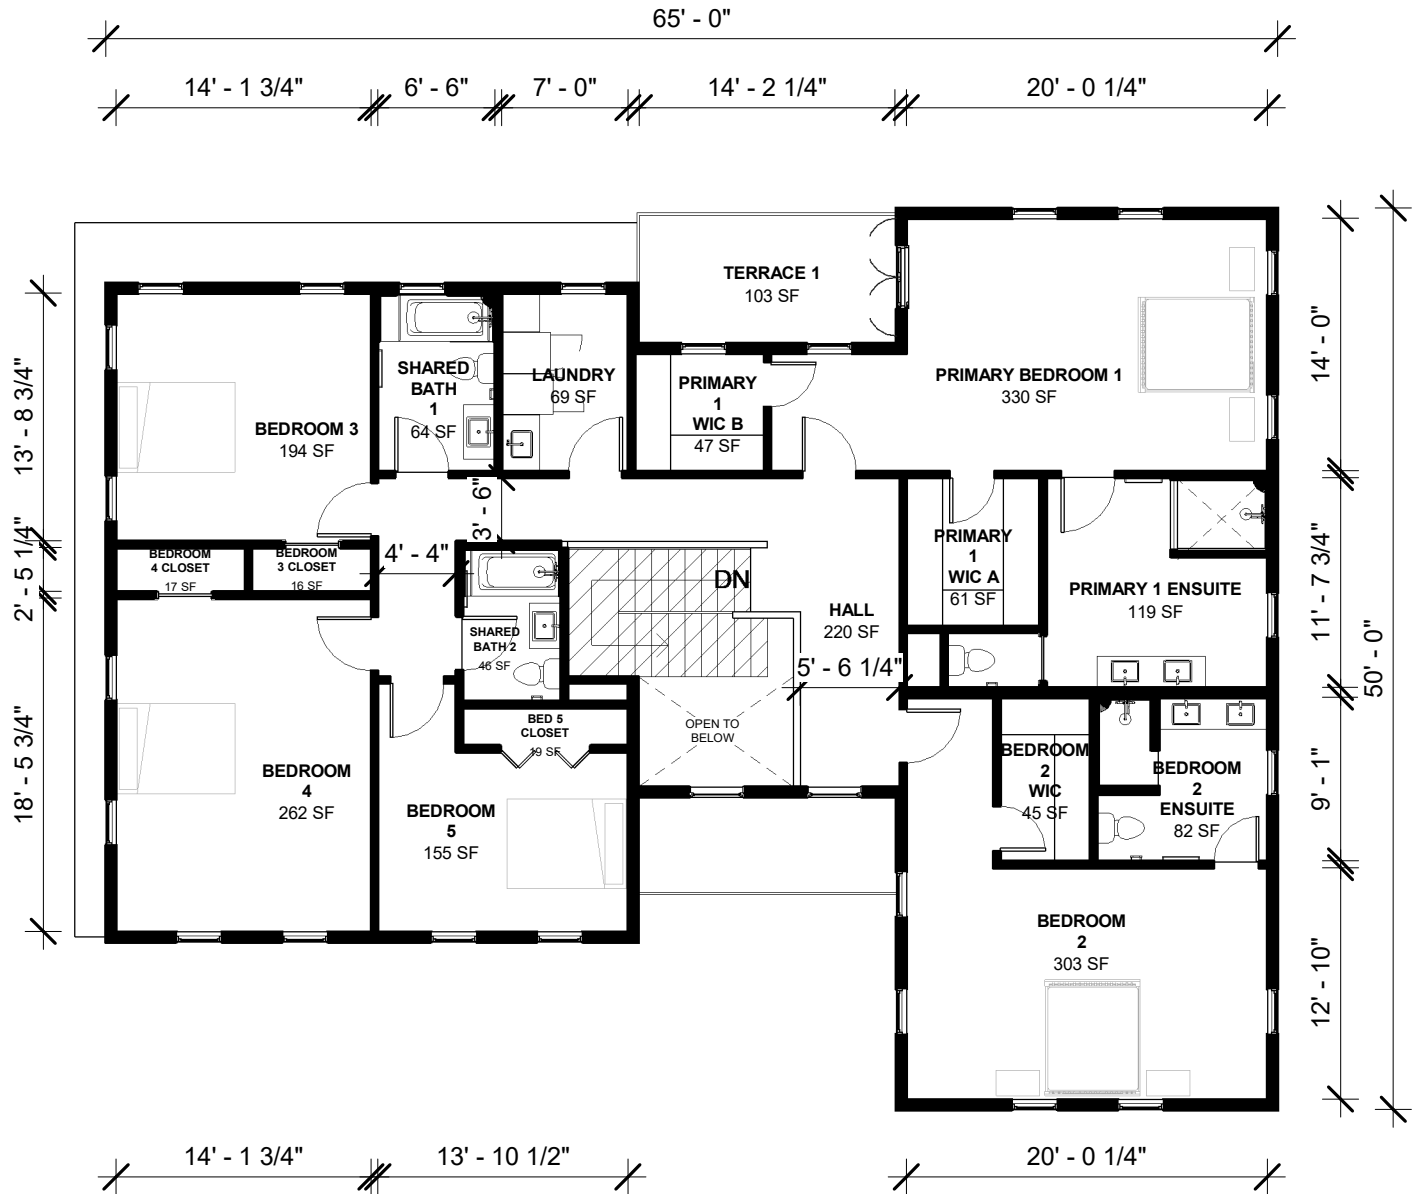

1 SECOND FLOOR - MARKETING PLAN  
 3/32" = 1'-0"

<b>Welcome Homes</b>	<b>Oasis 6</b>	<b>22-02</b>
welcomehomes.com	MA-102.0	Scale: 3/32" = 1'-0"