


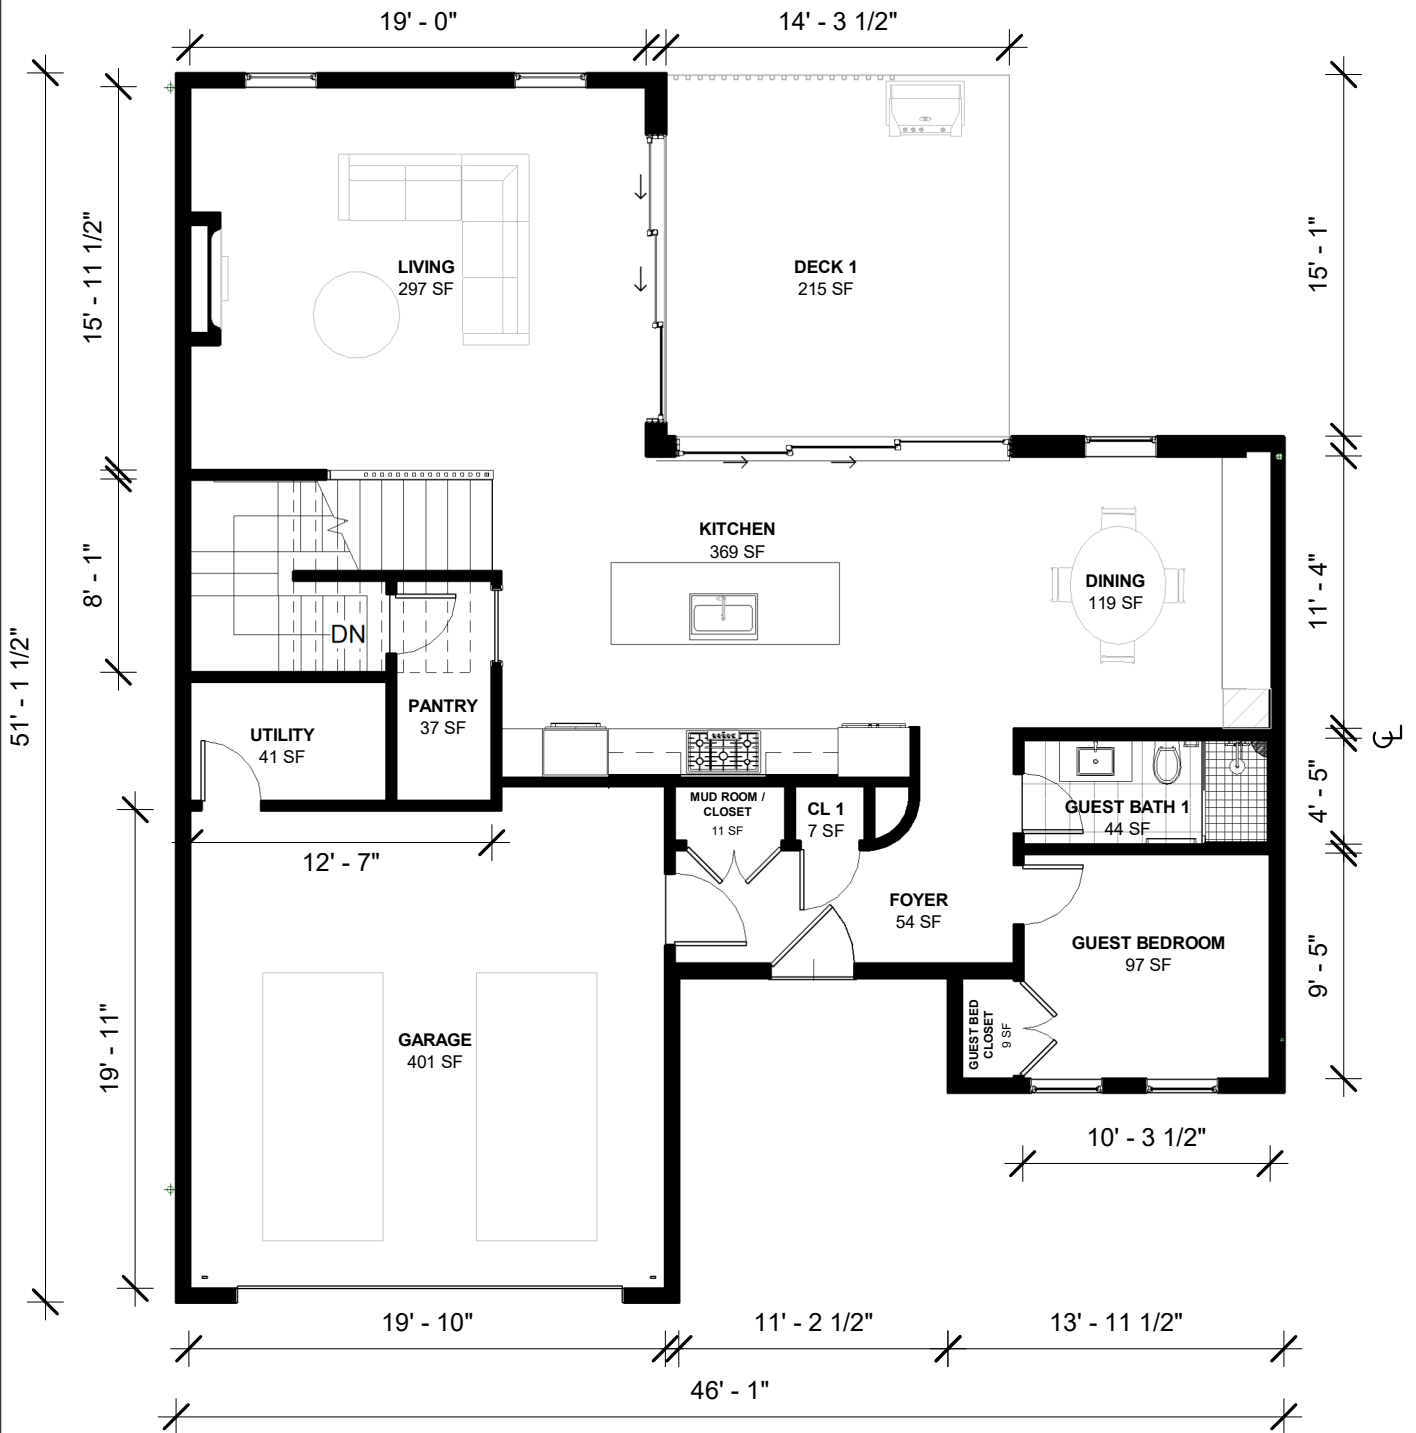

OASIS 4 FLEX

FIRST FLOOR PLAN




| AREA CALCULATIONS | | | |
|-------------------|----------|-------------|----------|
| FIRST FLOOR SF | 1,695 SF | TOTAL SF | 3,169 SF |
| SECOND FLOOR SF | 1,323 SF | ADJUSTED SF | 2,849 SF |
| BASEMENT SF | 1,166 SF | DECK 1 | 215 SF |

| | | | |
|-----------------|--------------|---------------------|----------------------------|
| Welcome Homes | Oasis 4 Flex | 22-04 | Architect: Christian Lopez |
| welcomhomes.com | MA-101.0 | Scale: 1/8" = 1'-0" | |



OASIS 4 FLEX

SECOND FLOOR PLAN

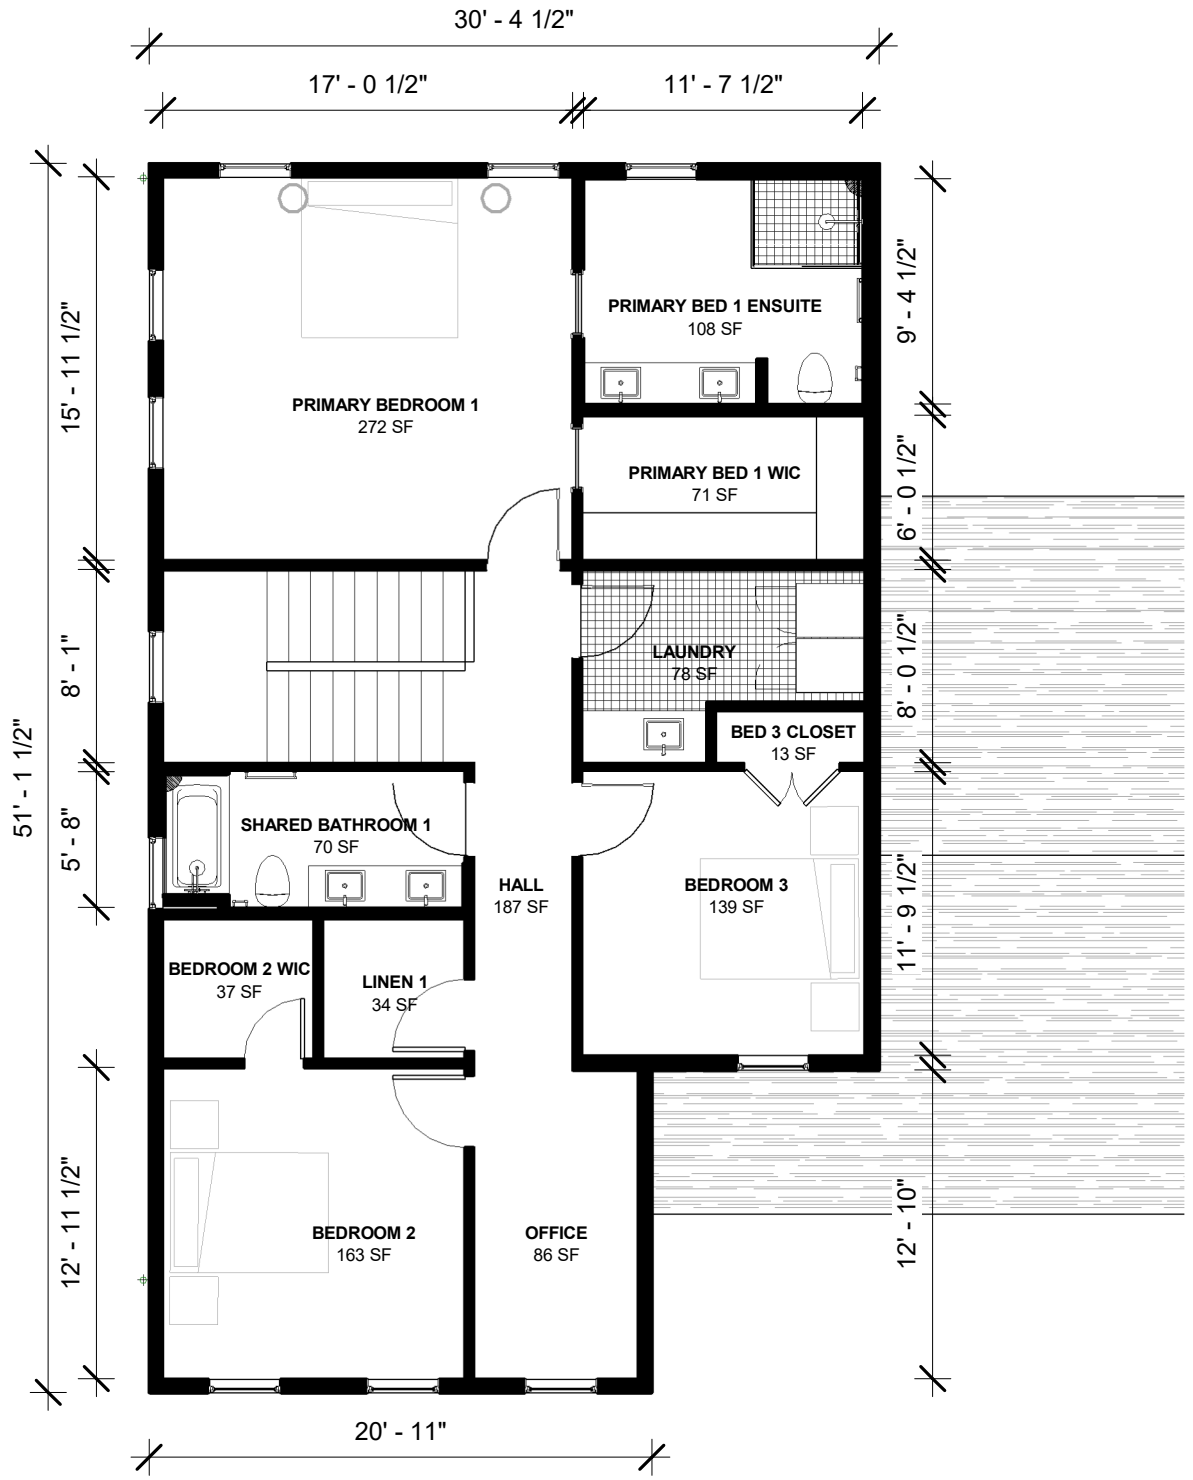

| | | | |
|----------------------|---------------------|---------------------|-----------------------------------|
| Welcome Homes | Oasis 4 Flex | 22-04 | Architect: Christian Lopez |
| welcomhomes.com | MA-102.0 | Scale: 1/8" = 1'-0" | |