

Homestead


First Floor Plan

UNDER AIR: 4,025
 TOTAL SF: 4,816
 4 BEDROOMS
 4 BATHS
 POWDER ROOM
 3 CAR GARAGE

SCALE: 1/16" = 1'-0"

KEY FEATURES
 OPEN CONCEPT LIVING
 TWO FLEX SPACES
 SINGLE STORY FLOOR PLAN
 PRIMARY SUITE WING

Welcome Homes
 (212) 920-5150
 Welcomehomes.com

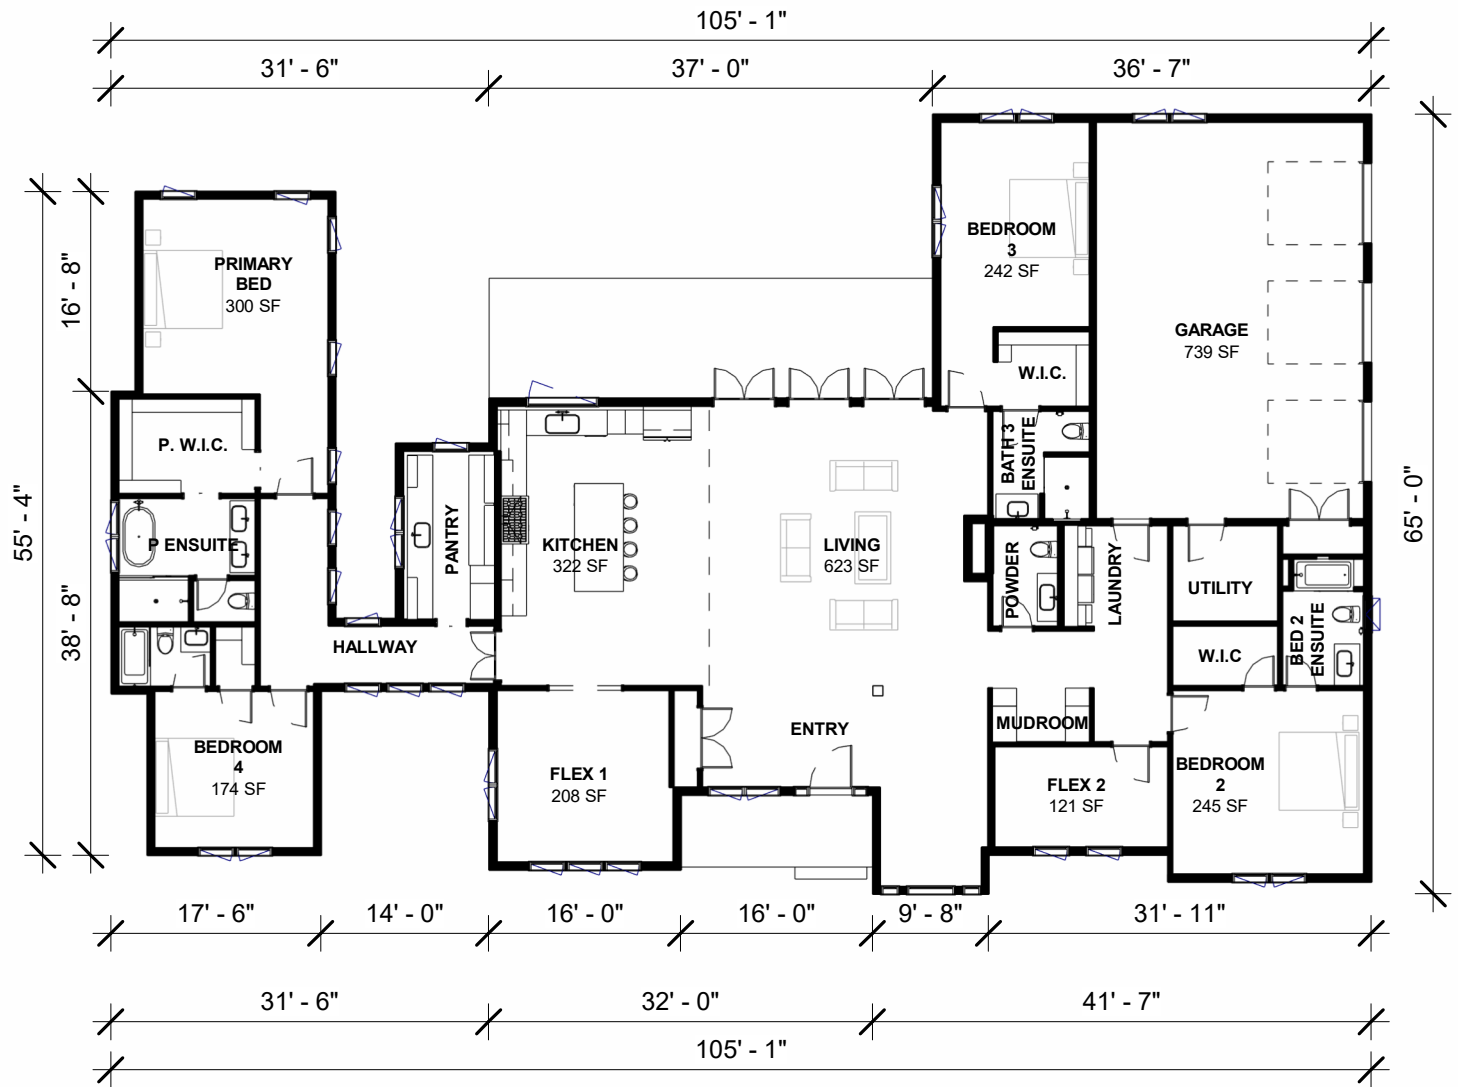

* Size and dimensions are approximate. Square footage calculations are made based on planned dimensions and may vary from the finished square footage of the house as built.