


1 FIRST FLOOR PLAN - MARKETING PLAN
3/32" = 1'-0"

TRADITION 6 GRAND

AREA CALCULATIONS			
FIRST FLOOR SF	3,218 SF	TOTAL SF	6,558 SF
SECOND FLOOR...	2,362 SF	ADJUSTED SF	6,054 SF
GARAGE SF	887 SF	DECK 1	290 SF

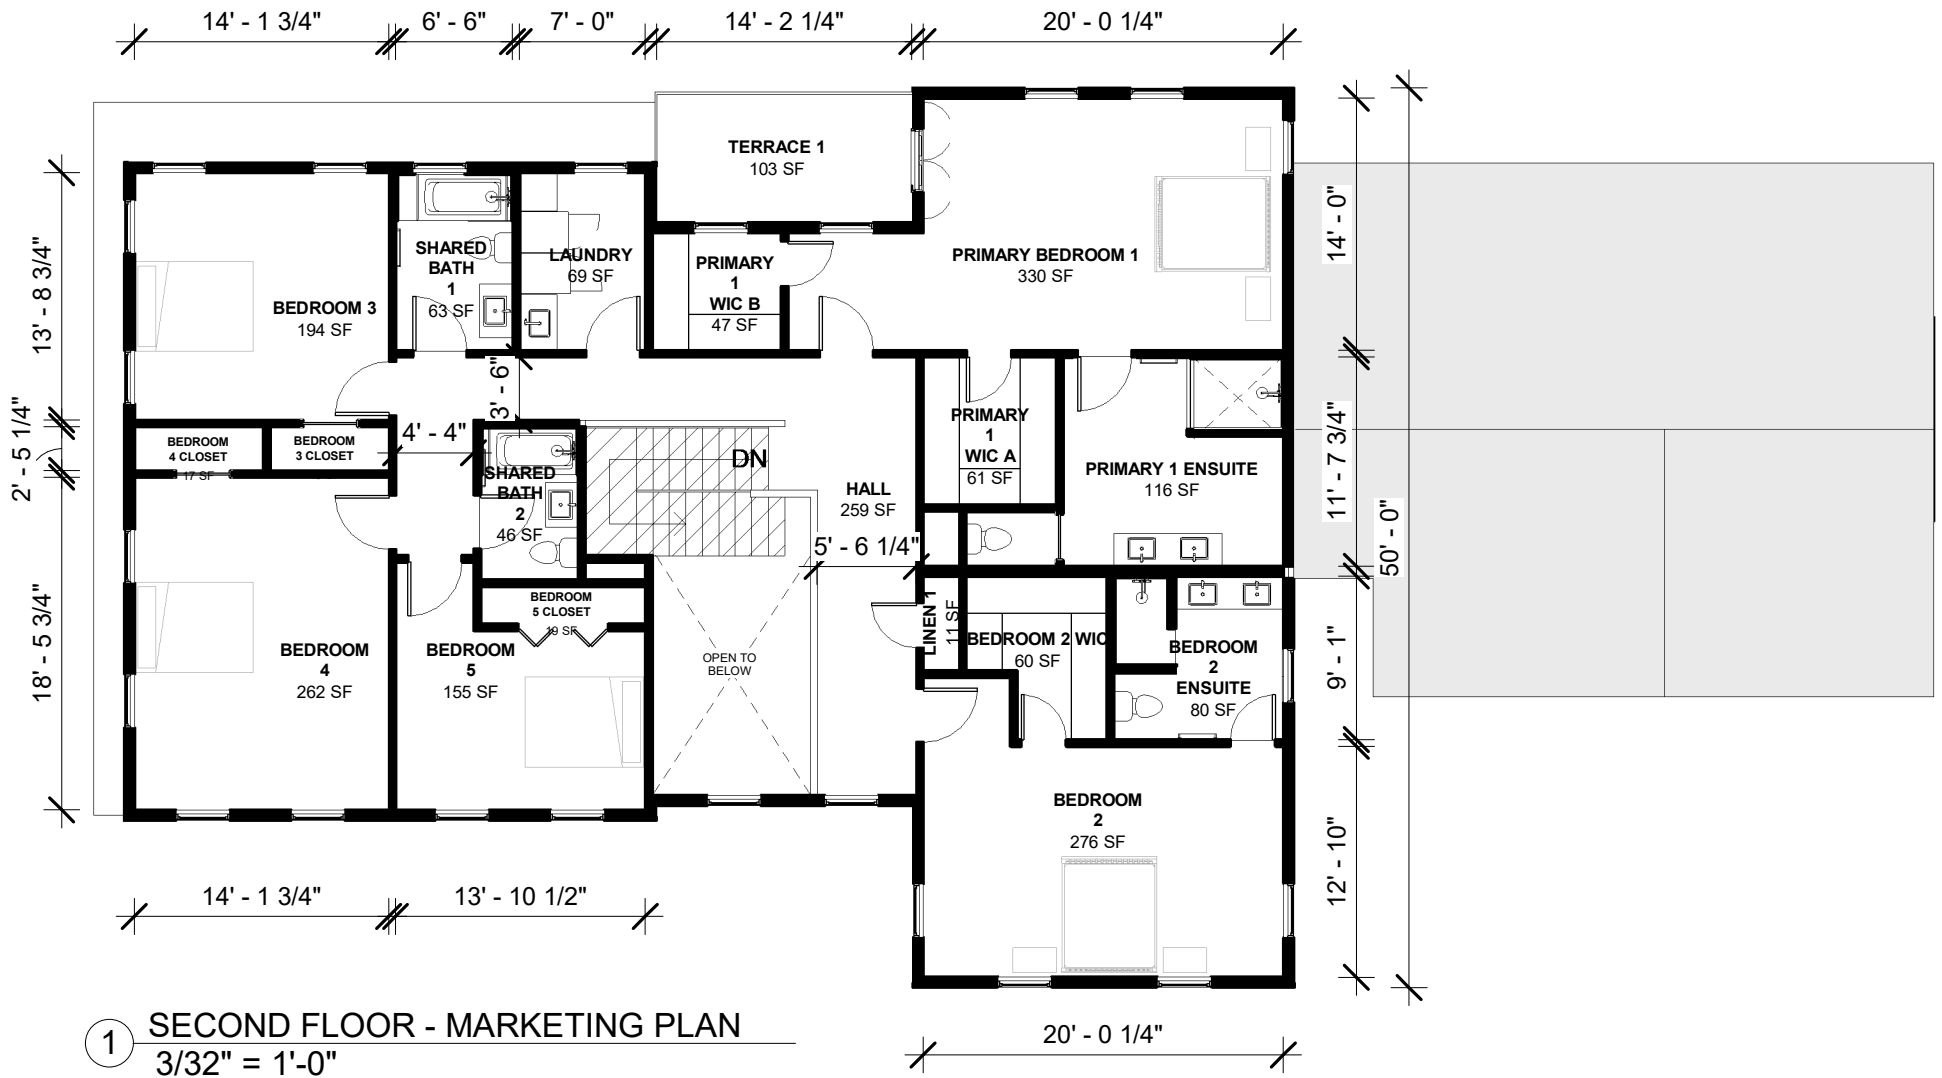

1 SECOND FLOOR - MARKETING PLAN
3/32" = 1'-0"

TRADITION 6 GRAND

Welcome Homes	Tradition 6 Grand	22-08
welcomehomes.com	MA-102.0	Scale 3/32" = 1'-0"